


Alineamiento - Paralela Av Americas

Escala horizontal = 1:10
Escala vertical = 1:1

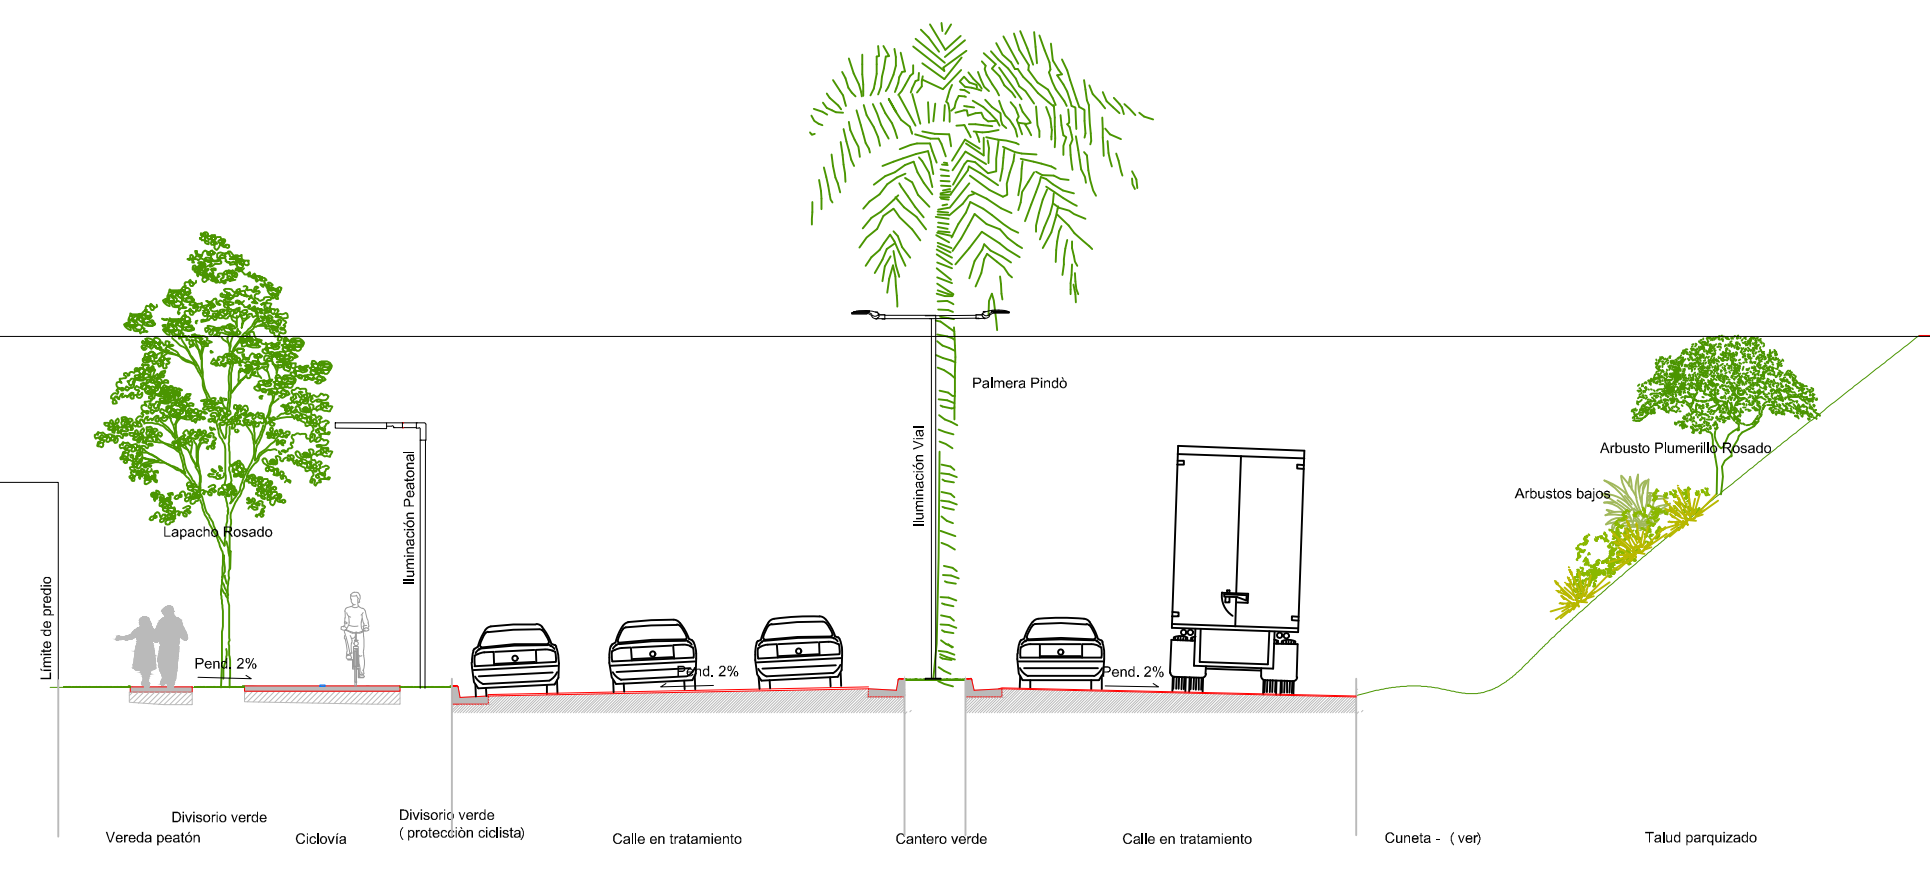

OBRA: URBANIZACION NUEVO PAYSANDU
Lámina: L/4

Lámina: PLANO PLANTA-PERFIL
Av. Paralela a Av America
Escala: 1:1000
Técnicos: Ing. Civil Gustavo Belvisi - Marcelo Gonzalez - Ing. Eduardo Costa
Ing. Civil Diego Belvisi