


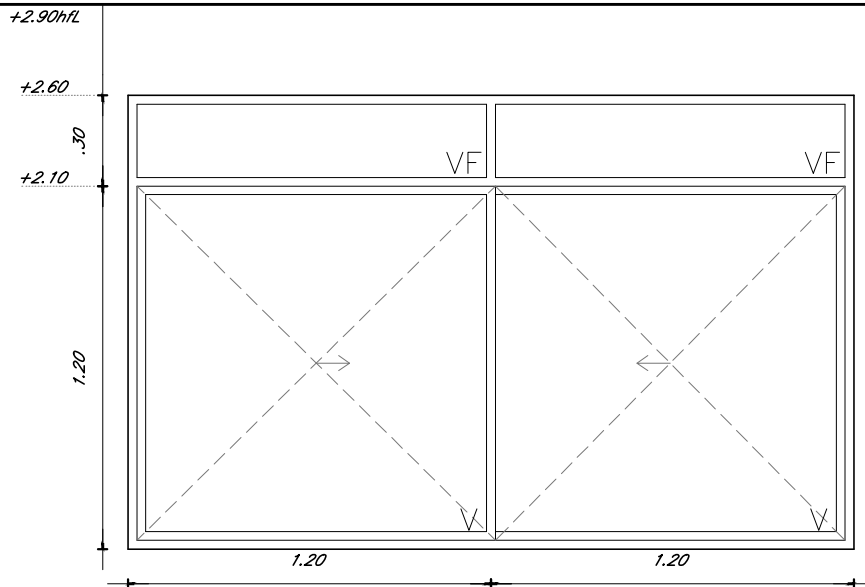

ESTABLECIMIENTO: HOSPITAL PAYSANDU	OBRA: CONSULTORIO VIDEOENDOSCOPIA	AI 1
CANTIDAD: 1	FECHA: MAYO 2019	



N.P.T.I.

0.00

ESCALA: 1/25

TIPO <i>VENTANA</i>		MOVIMIENTO <i>CORREDIZA - FUA</i>			
UBICACION <i>CONSULTORIO VIDEOENDOSCOPIA</i>					
PREMARCO <i>MARCO GUIA (SIN ANODIZAR) :</i>		TAPAJUNTA :			
P E R F I L E S	M A R C O	HOR. INFERIOR	<i>LINEA PROBBA</i>	D E M O V. D E C I E R R E D E M A N I O B R A O T R O S	C O N J U N T O R O D A M I E N T O C O N R U E D A S A G U J A R E G U L. 2 C I E R R E T I R A D O R "T E M P O C" A U T O M A T I C O 2 P O S I C I O N E S 1 5 8 m m C O R R. B L A N C O
		HOR. SUPERIOR	<i>LINEA PROBBA</i>		
		LATERALES	<i>LINEA PROBBA</i>		
		DIVISOR HOR.	<i>LINEA PROBBA</i>		
		DIVISOR VERT.	<i>LINEA PROBBA</i>		
		PORTACONTR.			
		CONTRAVIDRIOS	<i>LINEA PROBBA</i>		
		ELEM. ARMADO			
		CONECTOR HOR.			
	CONECTOR VERT.				
	H O J A	HOR. INFERIOR	<i>LINEA PROBBA</i>	E S C U A D R I A T R A C C I O N P R O T E C T O R D E S A G U E D I S P O S I T I V O E S T A N Q U E I D A D B U R L E T E H E M E T I C O D O B L E B U R L E T E U P A R A V I D R I O 6 m m F E L P I L L A A L T A D E N S I D A D C O N A L E T A B U R L E T E Ø 3 5 m m P A R A A R M A D O T E J I D O	
		HOR. SUPERIOR	<i>LINEA PROBBA</i>		
		LATERALES	<i>LINEA PROBBA</i>		
		ENGANCHE	INTERIOR: EXTERIOR:		
		COMPLEMENTO			
		DIVISOR HOR.			
		DIVISOR VERT.			
		CONTRAVIDRIO	<i>LINEA PROBBA</i>		
ELEM. ARMADO					
OTROS					
TERMINACIONES		<i>BLANCO SEMI BRILLO</i>			
VIDRIOS	ESPESOR: <i>6mm</i>	TIPO: <i>TRANSPARENTE</i>			
	COLOCACION: <i>CON CONTRAVIDRIO</i>				
OBSERVACIONES	<i>MOSQUITERO FIJO</i>				