


PV Soriano al Este de Av. E. Chaplin

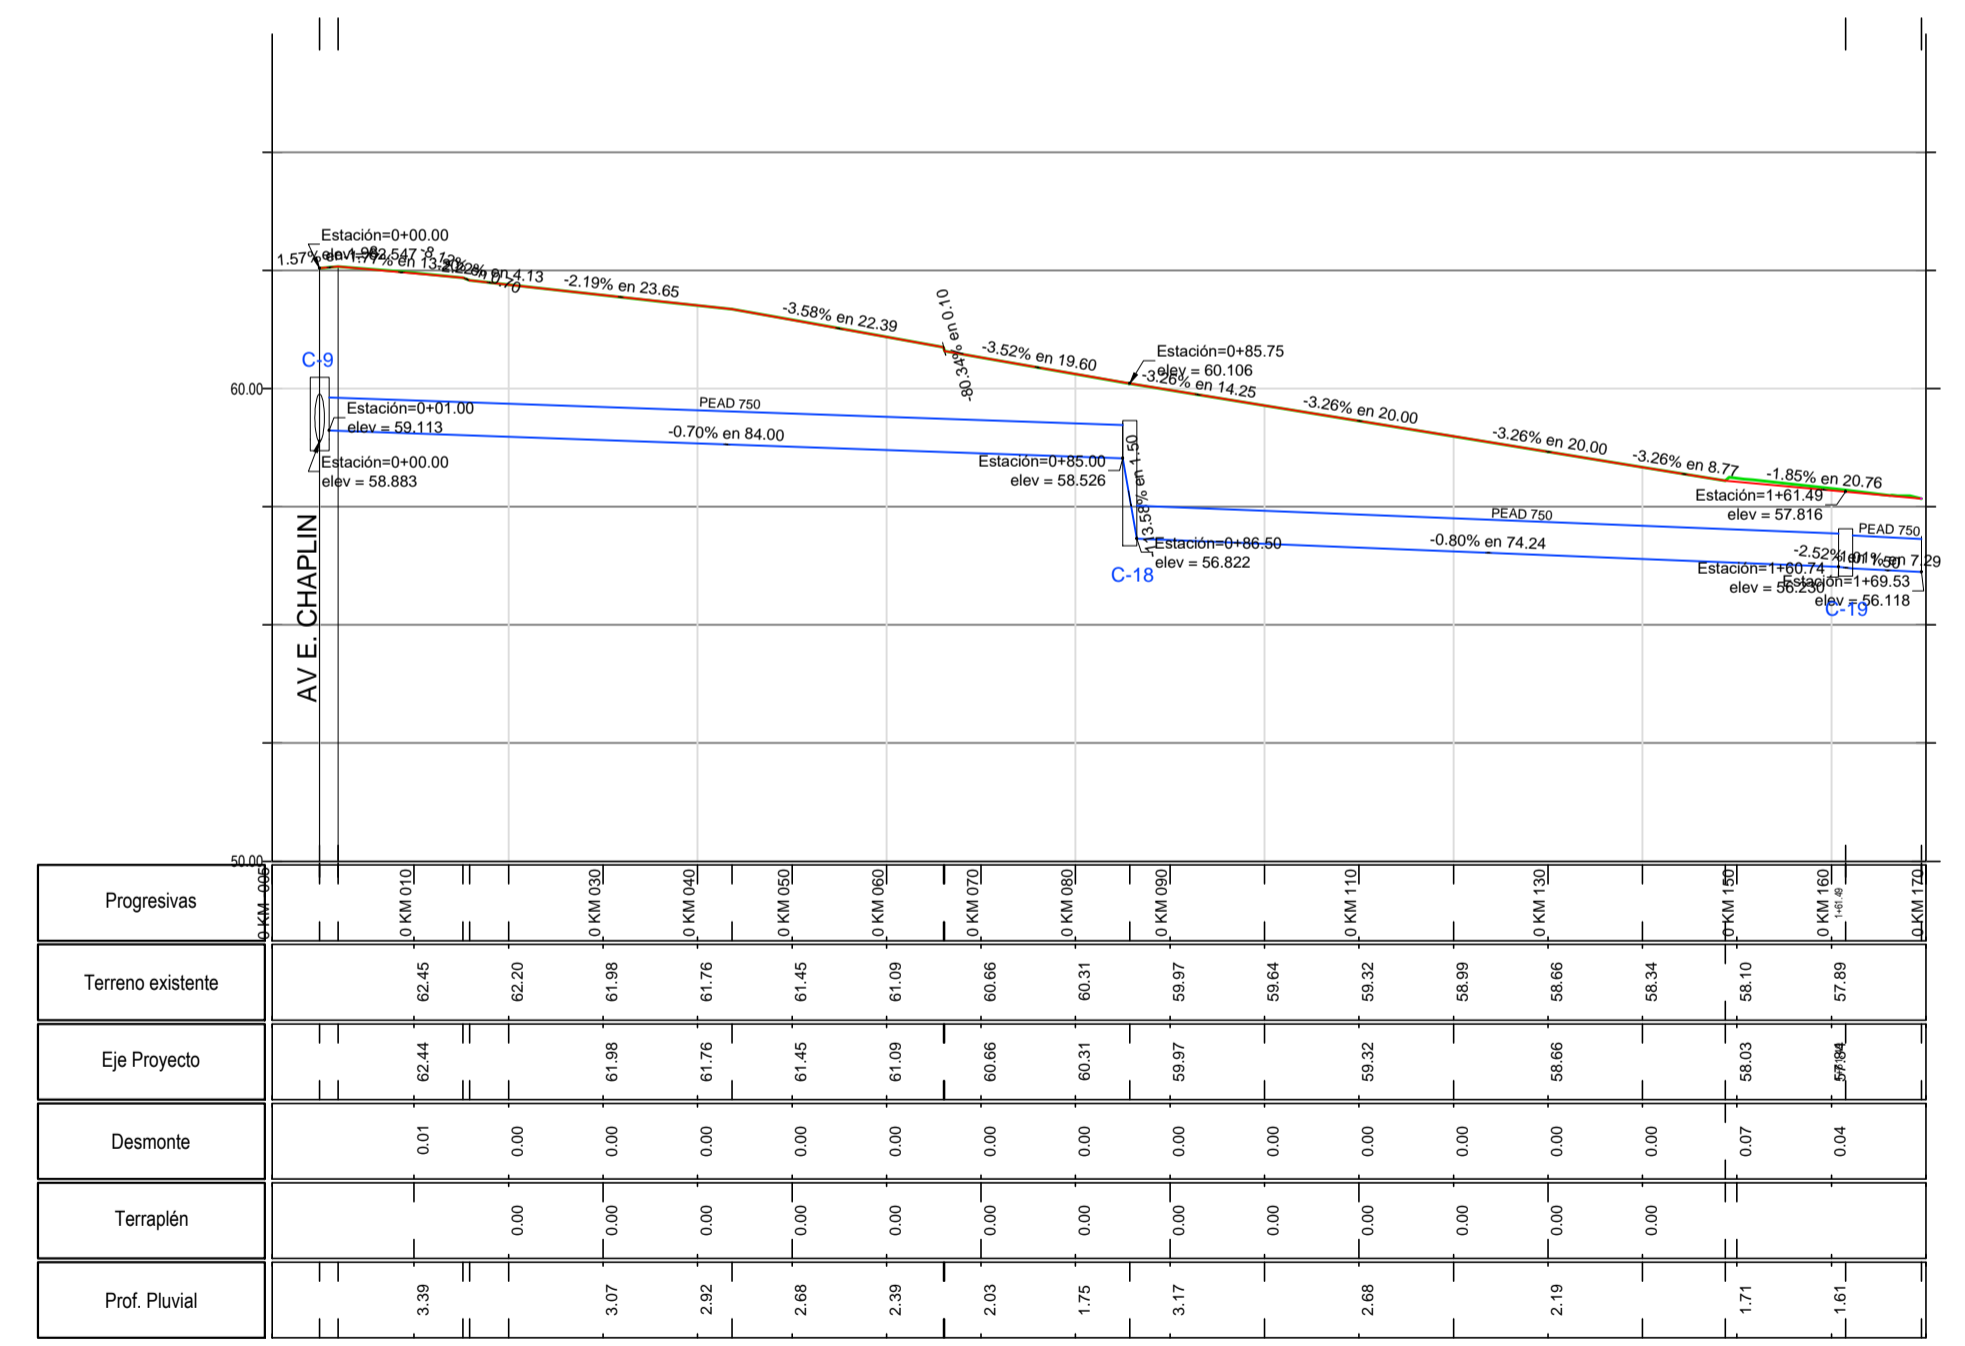

Progresivas	0+00	0+10	0+20	0+30	0+40	0+50	0+60	0+70	0+80	0+90	0+100	0+110	0+120	0+130	0+140	0+150	0+160	0+170
Terreno existente	62.45	62.20	61.98	61.76	61.45	61.09	60.66	60.31	59.97	59.64	59.32	58.99	58.66	58.34	58.10	57.89		
Eje Proyecto	62.44		61.98	61.76	61.45	61.09	60.66	60.31	59.97		59.32		58.66		58.03	57.84		
Desmonte	0.01	0.00	0.00	0.00	0.00	0.00	0.00	0.00	0.00	0.00	0.00	0.00	0.00	0.00	0.07	0.04		
Terraplén		0.00	0.00	0.00	0.00	0.00	0.00	0.00	0.00	0.00	0.00	0.00	0.00	0.00				
Prof. Pluvial	3.39		3.07	2.92	2.68	2.39	2.03	1.75	3.17		2.68		2.19		1.71	1.61		

INTENDENCIA
DEPARTAMENTAL
DE PAYSANDÚ

PDU
PAYSANDÚ
TIERRAHEROICA

UNIDAD
TÉCNICA DE
PROYECTO

OBRA: URBANIZACION BARRIO LITORAL - DOMINGO SABIO

Lámina: PLANIALTIMETRIA CIUDAD DE YOUNG

Técnicos: Ing. Civil Gustavo Belvisi Marcelo Gonzalez
Ing. Civil Diego Belvisi

Lámina: L/10

Escala 1:750

Ing. Eduardo Costa
Cindy Sabaño