


Perfil Longitudinal: Calle N°33; deformacion H:V = 5

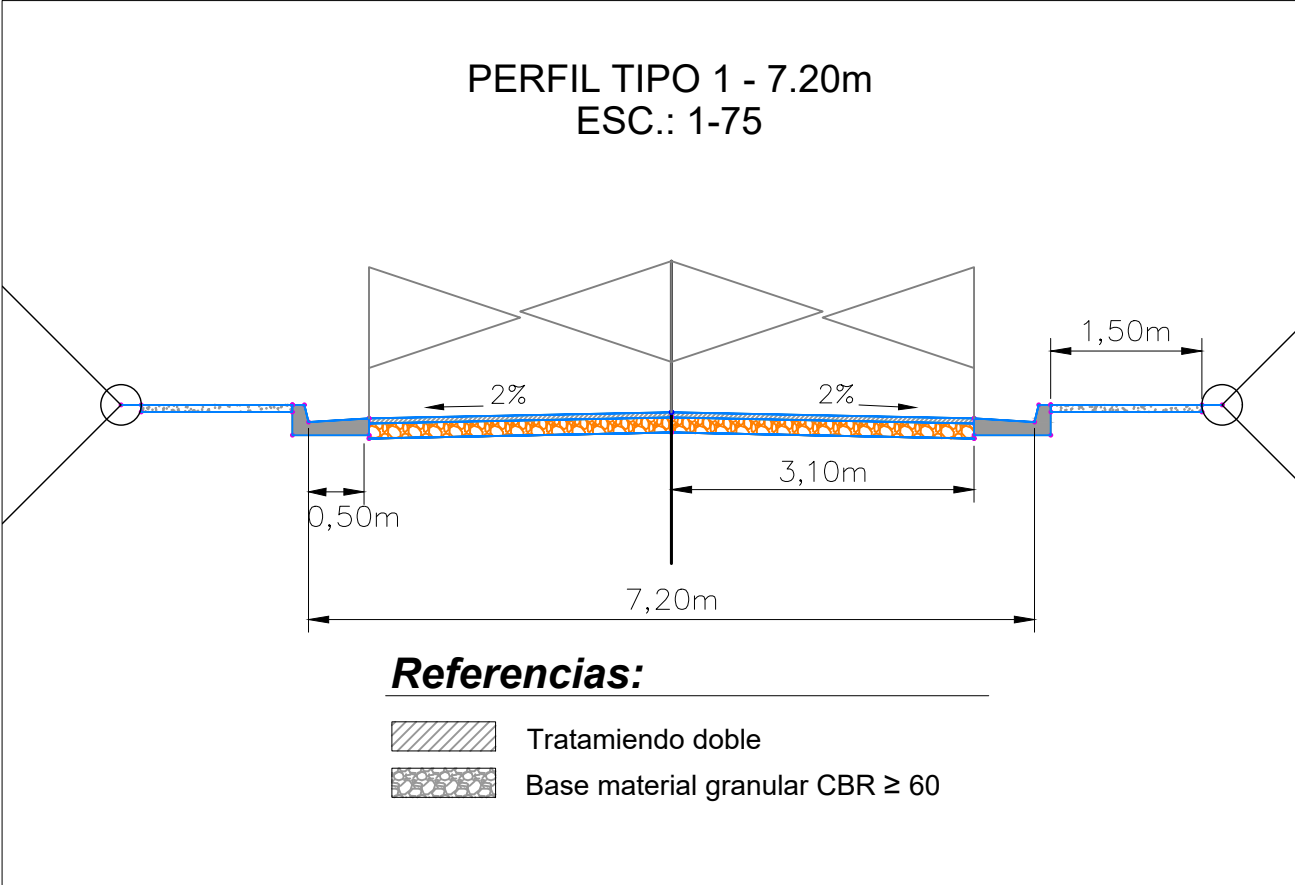

Progresiva	0+000.00	0+010.00	0+020.00	0+030.00	0+040.00	0+050.00	0+060.00	0+070.00	0+074.32	0+080.00	0+090.00	0+100.00	0+100.86	0+110.00	0+110.86	0+120.00	0+120.86	0+130.00	0+140.00	0+149.10	0+150.00	0+160.00	0+166.63	0+170.00	0+180.00	0+186.63	0+190.00	0+200.00	0+206.63	0+210.00	0+217.64
Cota de Terreno	90.84	90.46	90.00	89.54	89.08	88.62	88.11	87.62	87.12	86.62	86.11	85.62	85.11	84.62	84.11	83.62	83.11	82.62	82.11	81.62	81.11	80.62	80.11	79.62	79.11	78.62	78.11	77.62	77.11	76.62	76.11
Cota de Pavimento	91.37	90.84	90.31	89.78	89.24	88.71	88.18	87.65	87.12	86.59	86.06	85.53	85.00	84.47	83.94	83.41	82.88	82.35	81.82	81.29	80.76	80.23	79.70	79.17	78.64	78.11	77.58	77.05	76.52	75.99	75.46
Cota Roja	0.00	-0.09	-0.16	-0.23	-0.30	-0.37	-0.44	-0.46	-0.43	-0.43	-0.37	-0.29	-0.29	-0.17	-0.15	-0.13	-0.13	-0.06	0.01	0.00	-0.04	-0.14	-0.26	-0.32	-0.39	-0.36	-0.38	-0.34	-0.23	-0.17	0.00

OBRA: URBANIZACION MEVIR IV - Localidad Quebracho - Paysandú
 Lámina: **L/10**
 Lámina: **PLANO PLANTA Y PERFIL LONGITUDINAL CALLE 33** Escala: 1:400
 Técnicos: Ing. Civil Gustavo Belvisi - Marcelo Gonzalez / Ing. Civil Diego Belvisi - Ing. Nicolas Ulaneo / Ing. Eduardo Costa