


Perfil Longitudinal: Calle N°29; deformacion H:V = 5

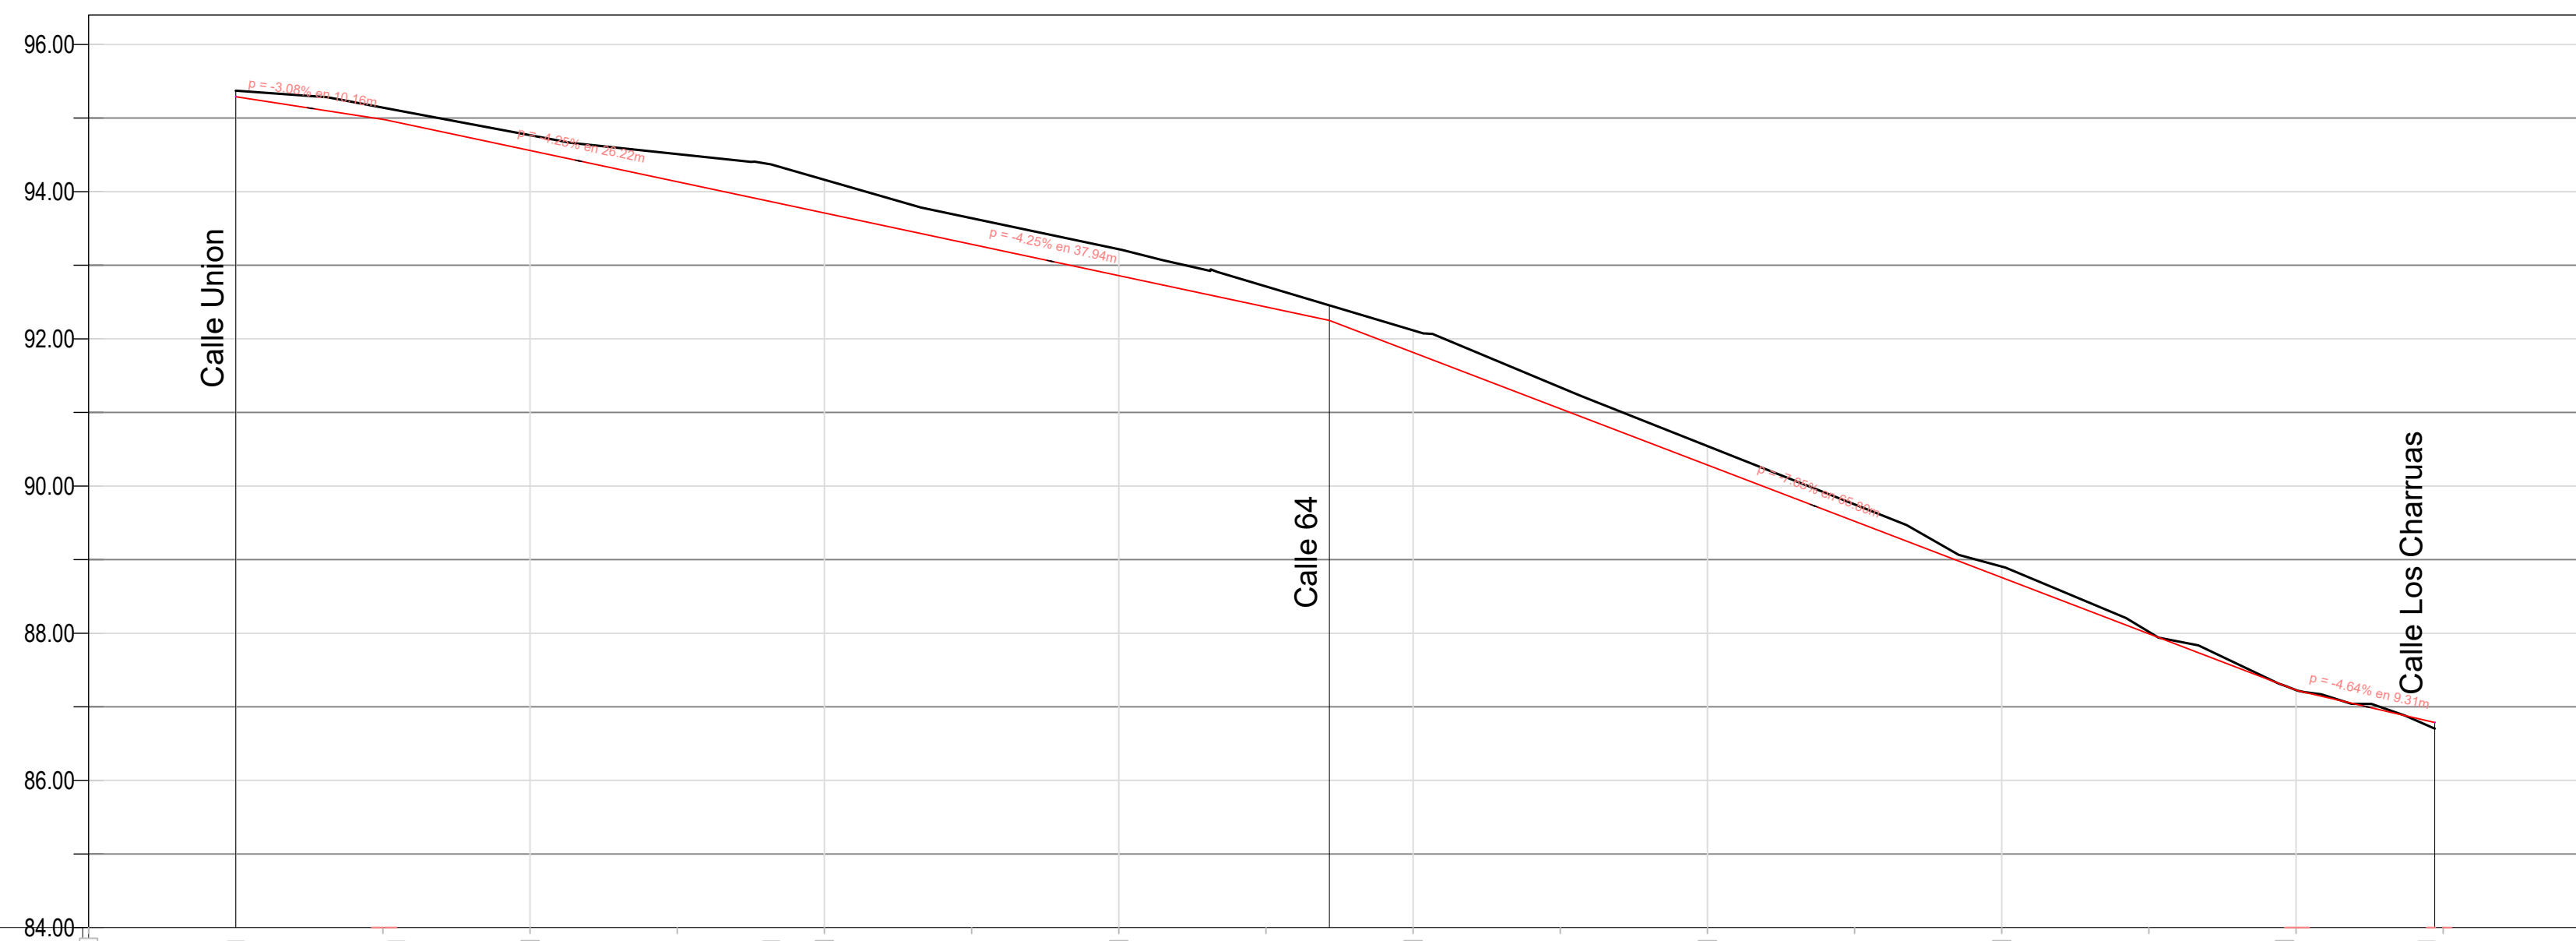

Progresiva	0+000.00	0+010.00	0+020.00	0+030.00	0+040.00	0+050.00	0+060.00	0+070.00	0+080.00	0+090.00	0+100.00	0+110.00	0+120.00	0+130.00	0+140.00	0+150.00	0+160.00
Cota de Terreno	95.29	95.14	94.77	94.51	94.16	93.64	93.25	92.71	92.11	91.34	90.54	89.75	88.91	88.02	87.23	86.79	
Cota de Pavimento	95.29	94.98	94.56	94.13	93.66	93.28	92.86	92.43	91.82	91.05	90.29	89.52	88.76	87.99	87.23	86.79	
Cota Roja	-0.08	-0.16	-0.21	-0.38	-0.51	-0.35	-0.36	-0.28	-0.29	-0.26	-0.23	-0.15	-0.03	0.00	0.00	0.08	

OBRA: URBANIZACION MEVIR IV - Localidad Quebracho - Paysandú
Lámina: L/04
Lámina: PLANO PLANTA Y PERFIL LONGITUDINAL CALLE N°29
Escala: 1:400
Técnicos: Ing. Civil Gustavo Belvisi - Marcelo Gonzalez / Ing. Civil Diego Belvisi - Ing. Nicolas Ulaneo / Ing. Eduardo Costa