


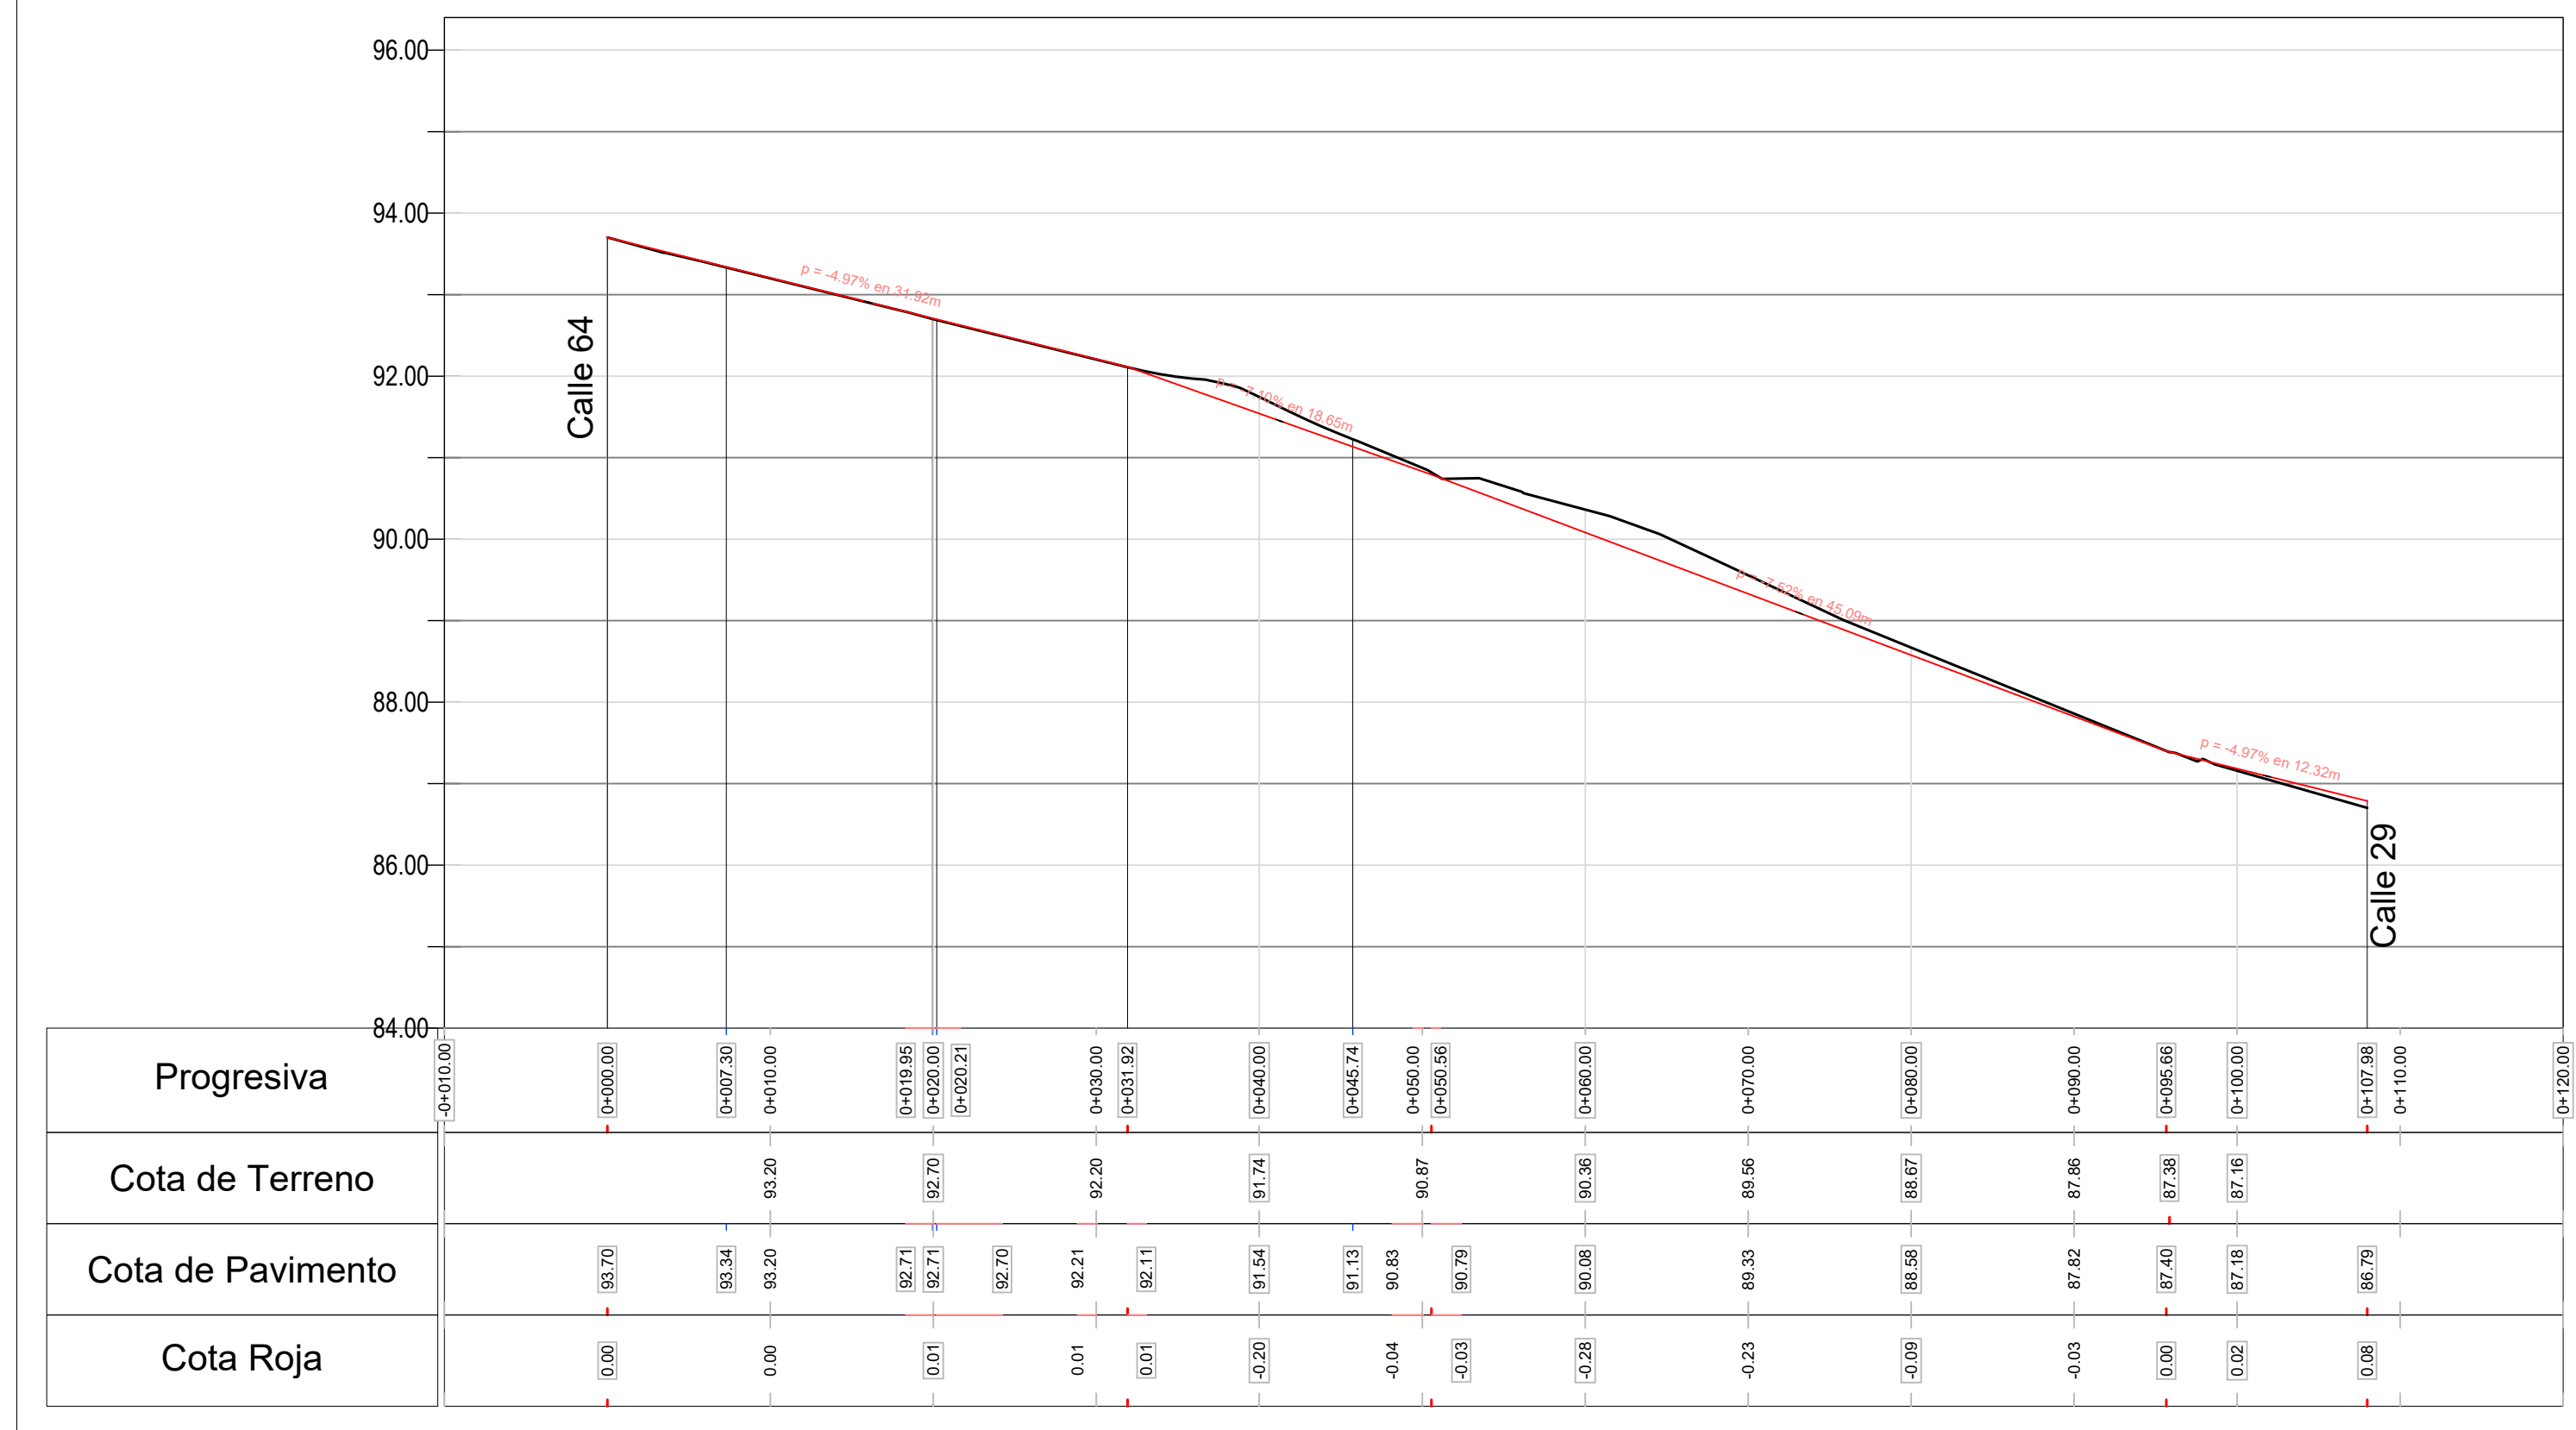

**Perfil Longitudinal: Calle N°68;** deformacion H:V = 5



**Perfil Longitudinal: Calle N°68\_1;** deformacion H:V = 5

