




Planta según A - B Esc. 1:25

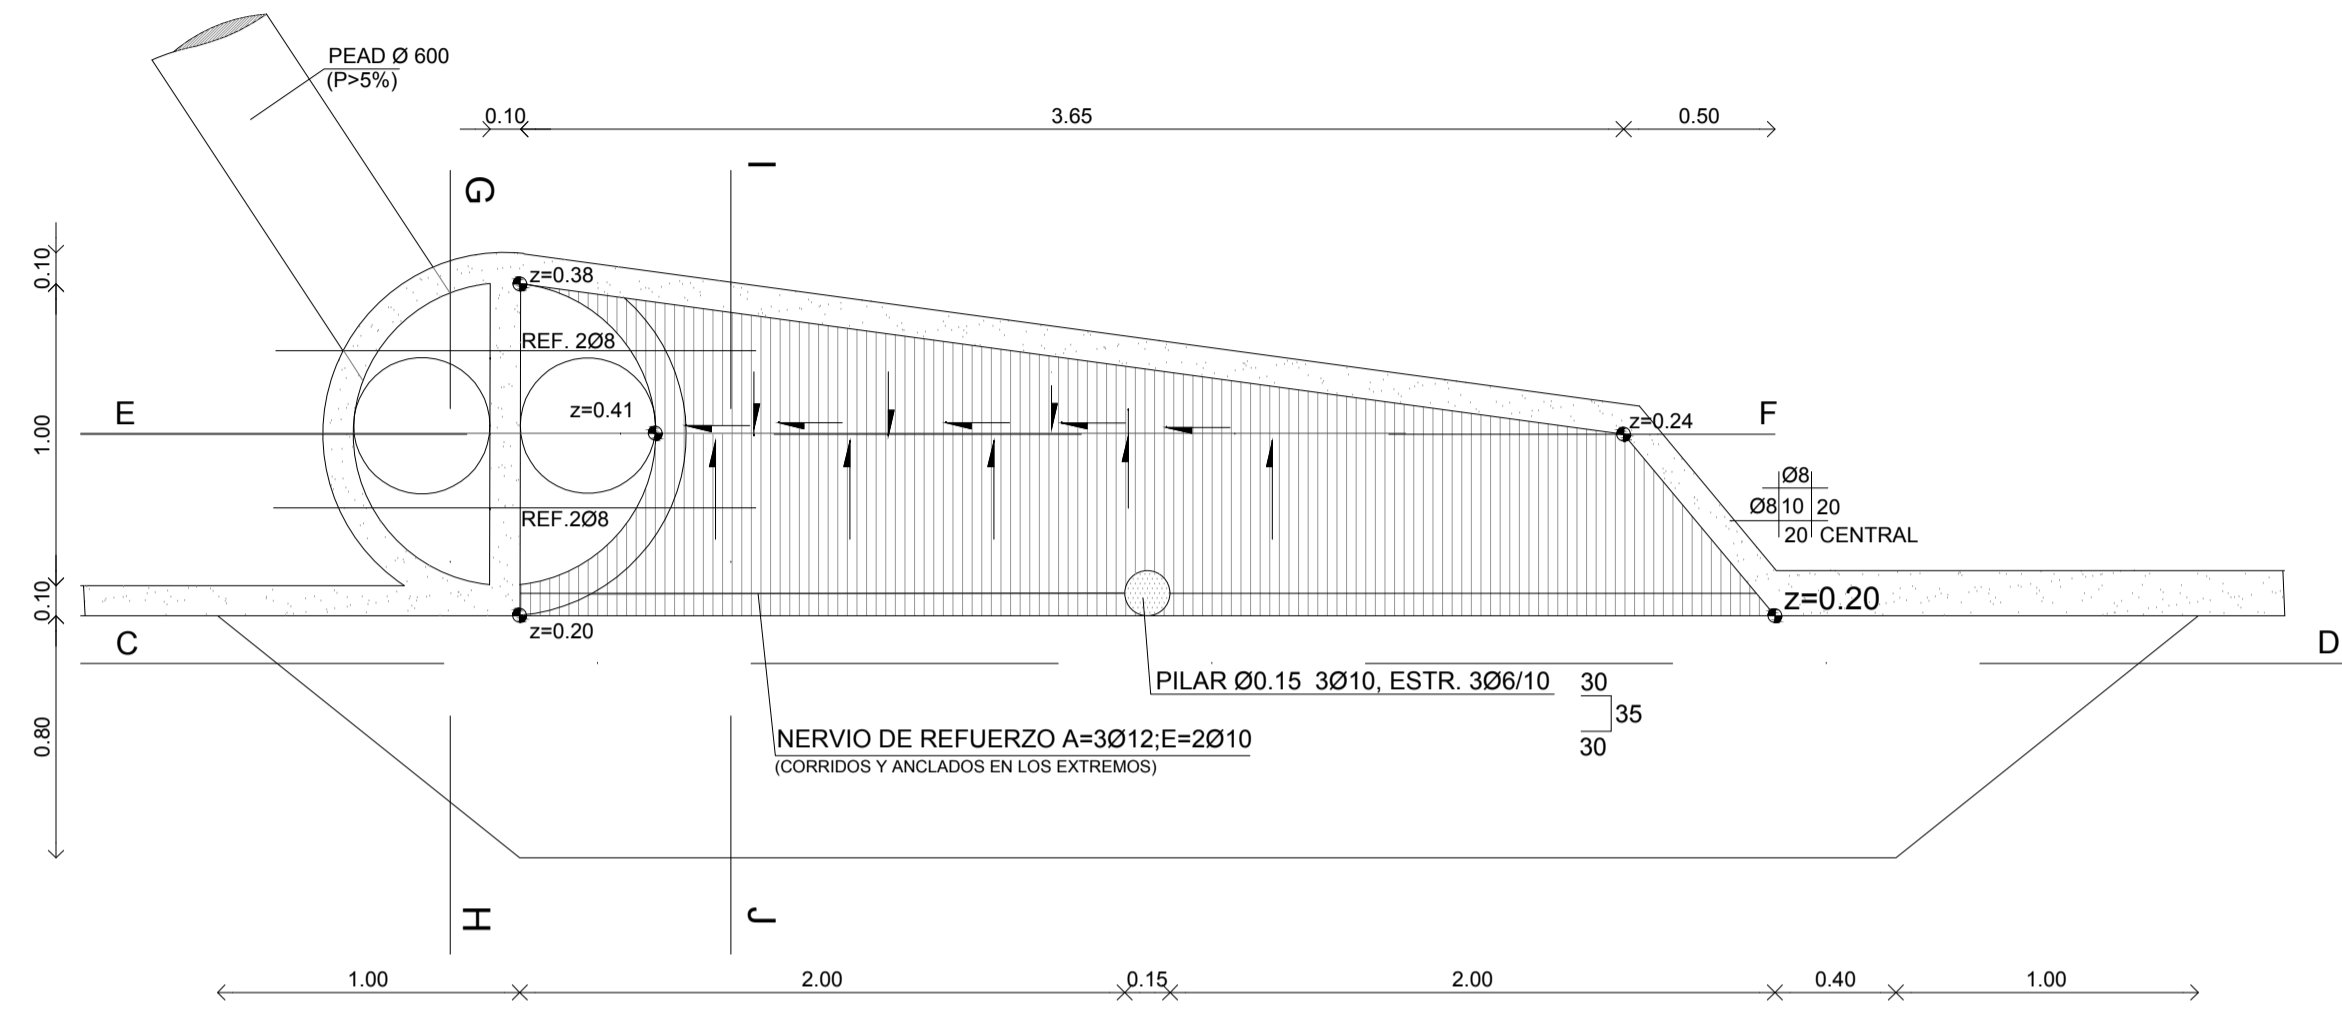

CORTE E - F esc. 1:25

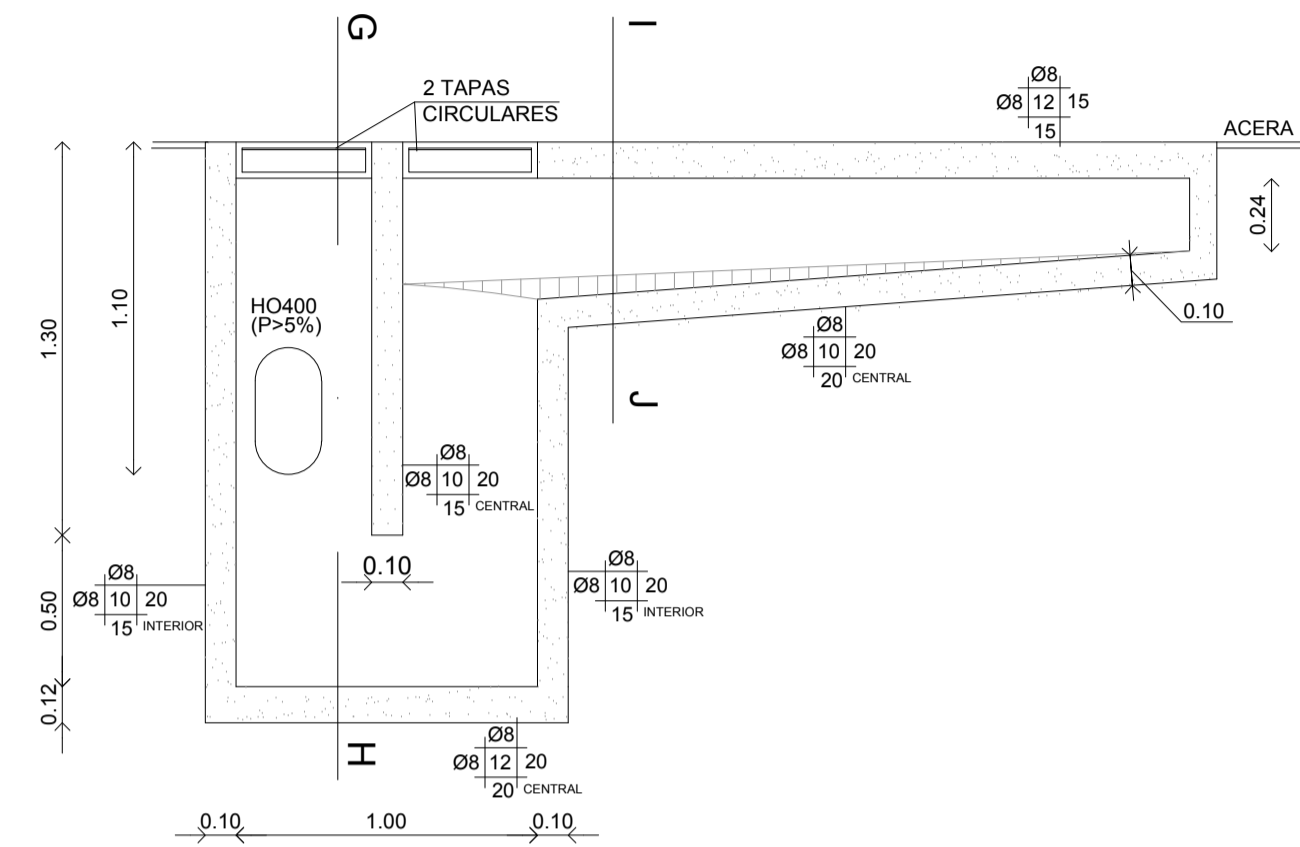

CORTE C - D esc. 1:25

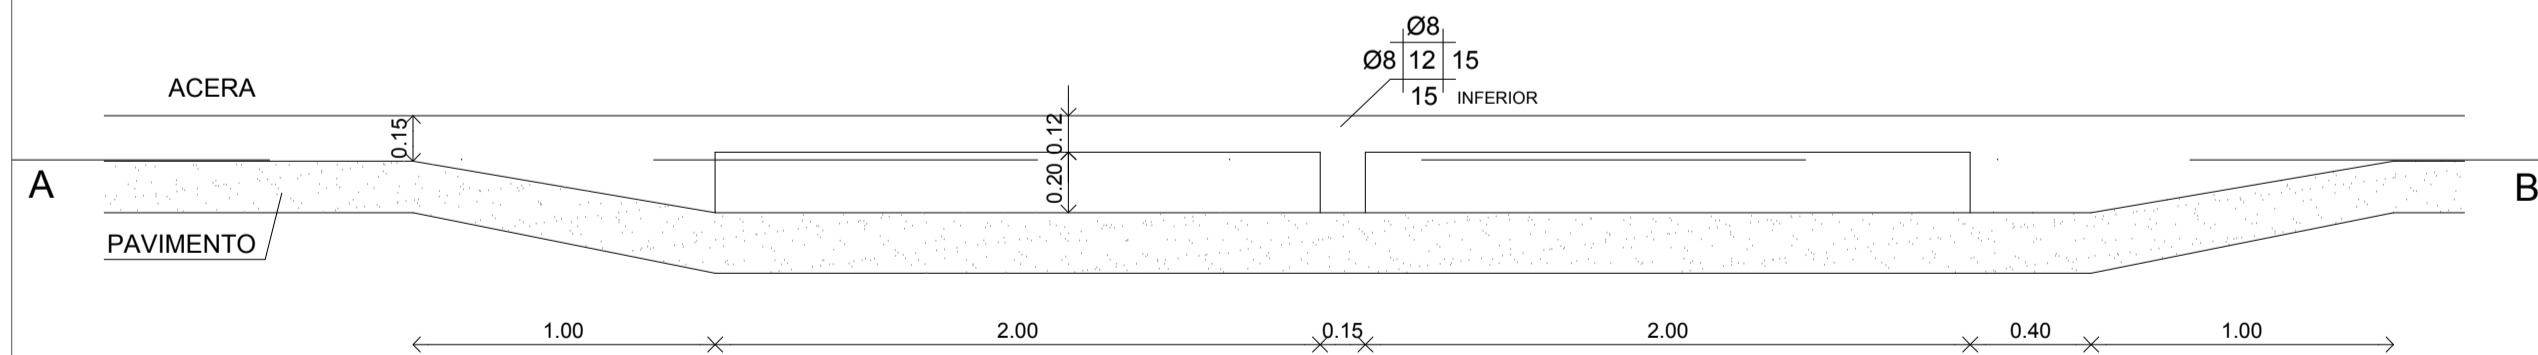

CORTE E - F esc. 1:25

