
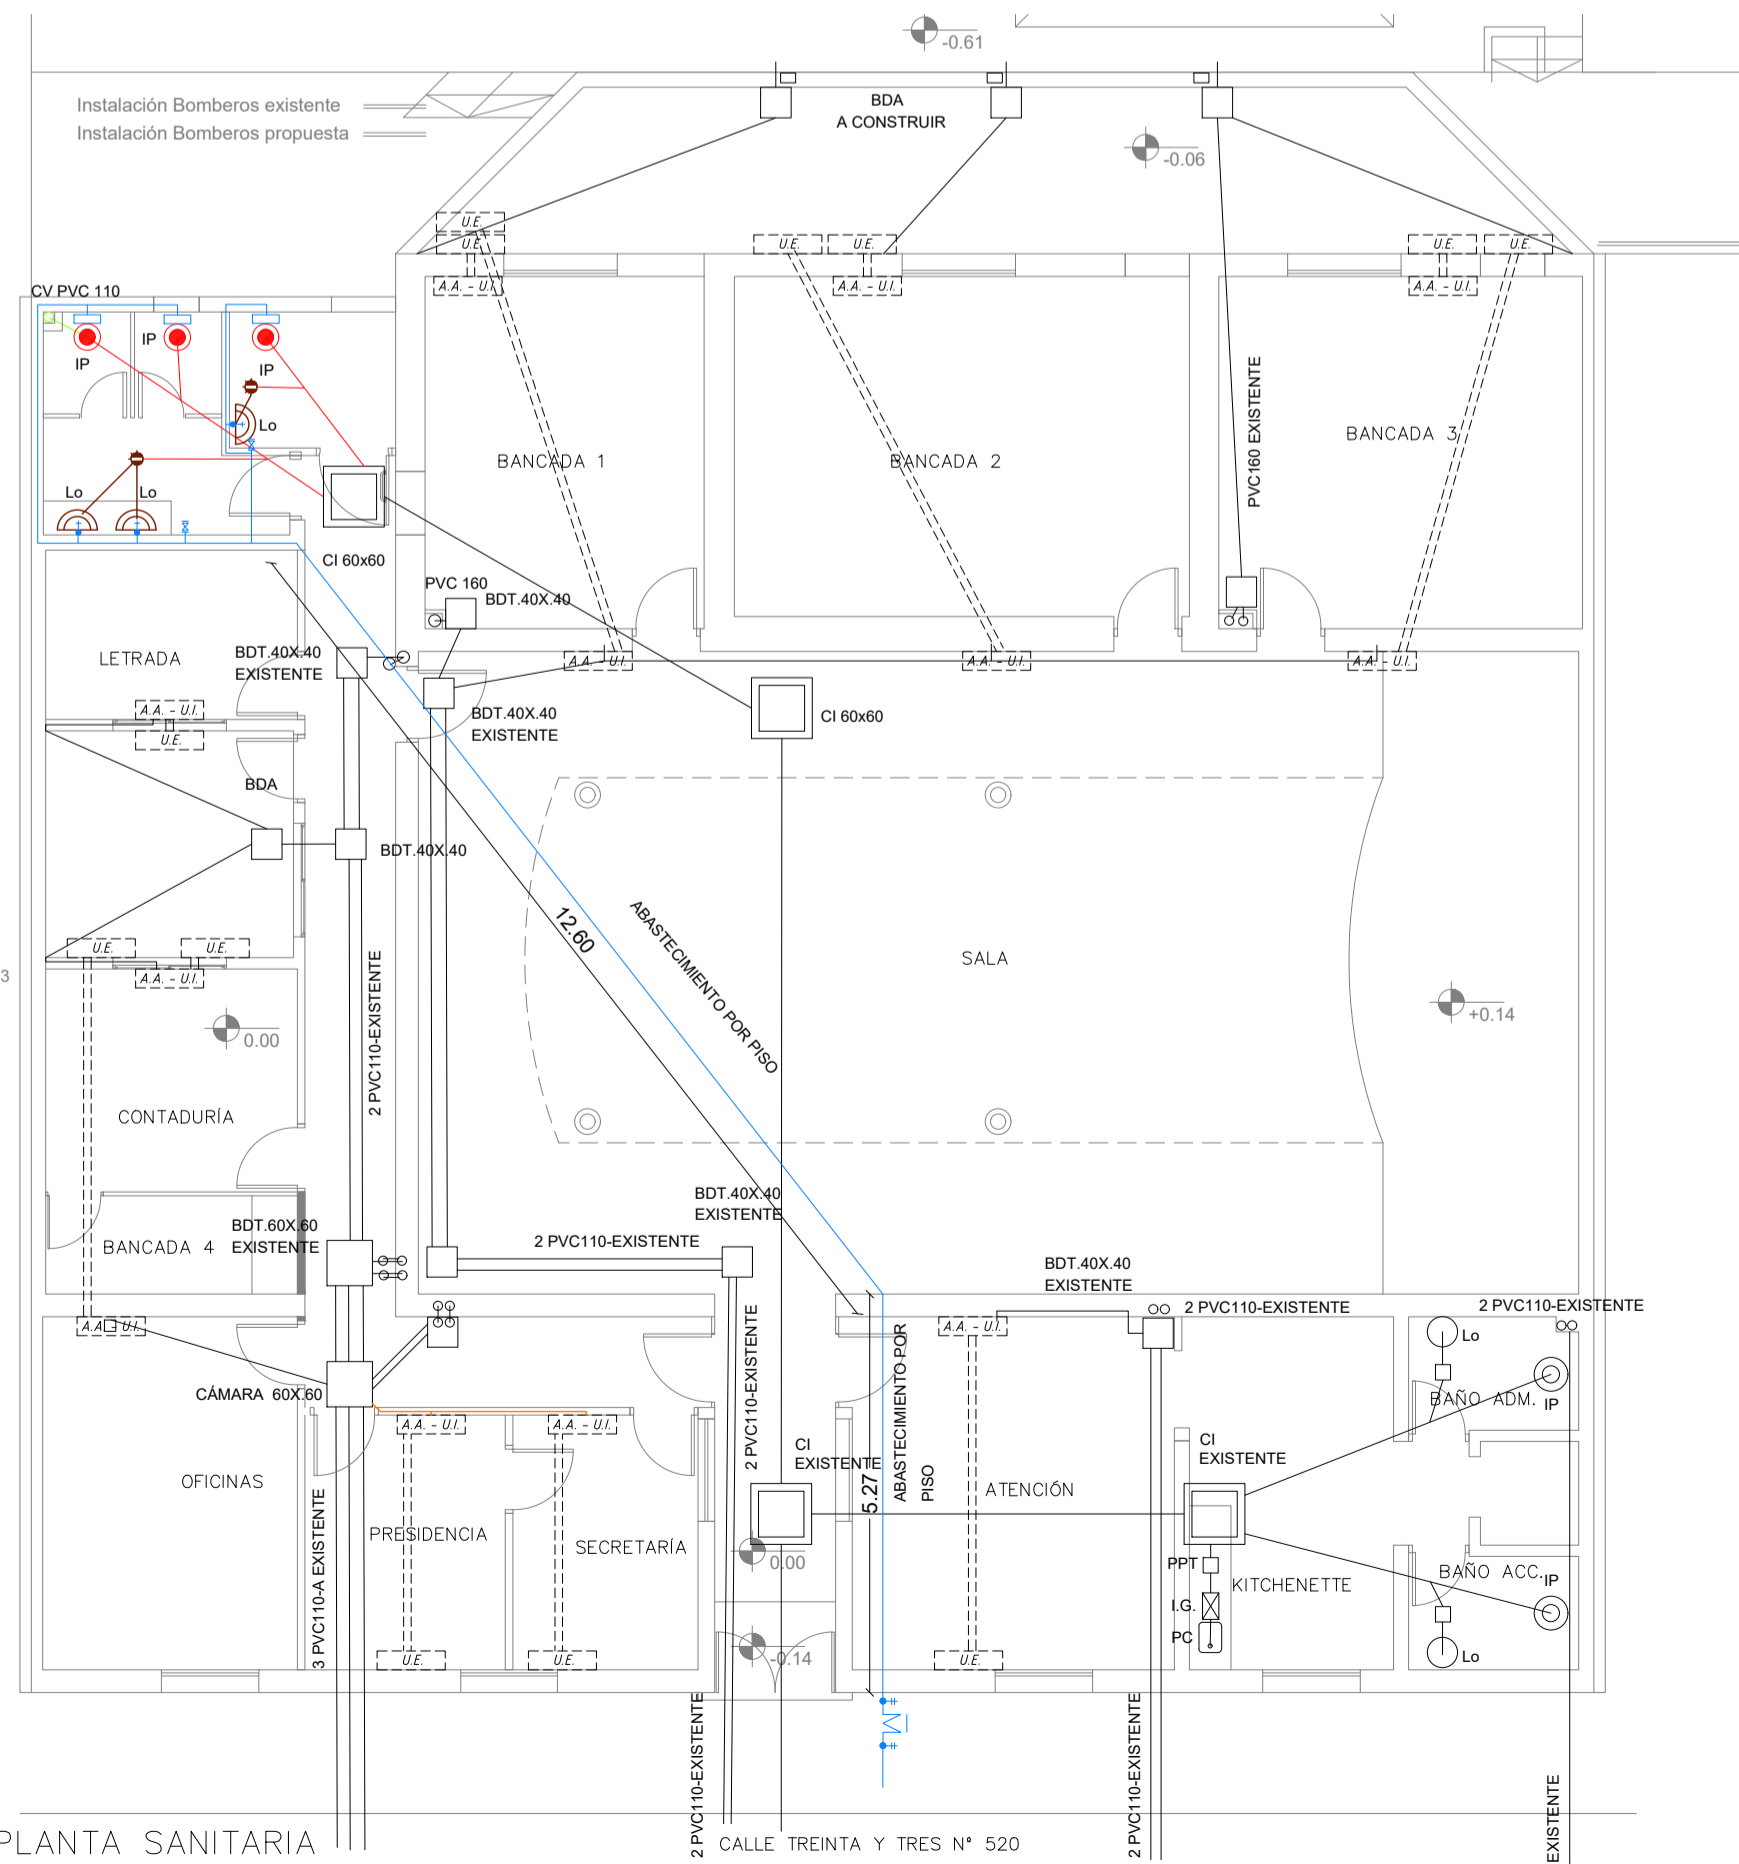


CALLE TREINTA Y TRES N° 520

	1.72	1.29	2.67	1.28	2.08	1.60	2.11	1.29	2.25	1.29	3.09							
1	1.16	0.05	1.16	0.10	2.00	0.40	3.68	0.40	0.39	4.81		1						
2		3.33	0.10	1.20	0.39	3.69	0.40	6.02	0.39	4.81		2						
3			3.33	0.10	1.20	0.30		15.35				3						
4				3.32	0.15	5.20	0.22	1.60	0.22	7.16	0.20	2.25	4					
5					3.32	0.15	2.65	0.10	2.45	0.22	1.60	0.22	4.26	0.20	2.70	0.20	2.25	5

PLANTA PROPUESTA
Esc. 1/100

REFERENCIAS GRAFICAS:

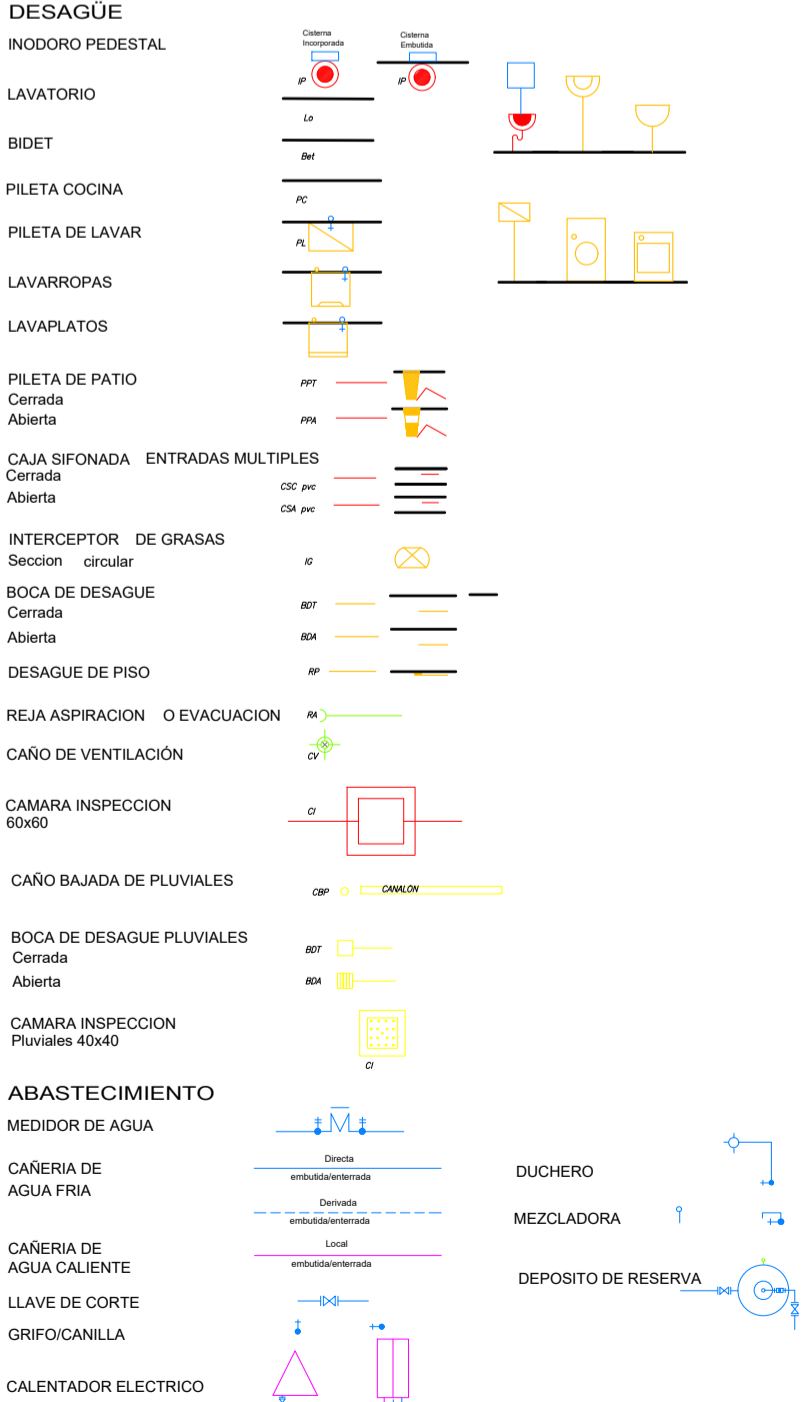

PLANTA SANITARIA
Esc. 1/100

JUNTA DPTAL
(EDIFICIO ANTEL)

PROYECTO

ESCALA
1:100

FECHA
JUNIO 2022


FECHA DE ALTERACION

PROPUESTA


DIBUJO
MD

REVISION
R00


LAMINA
A00

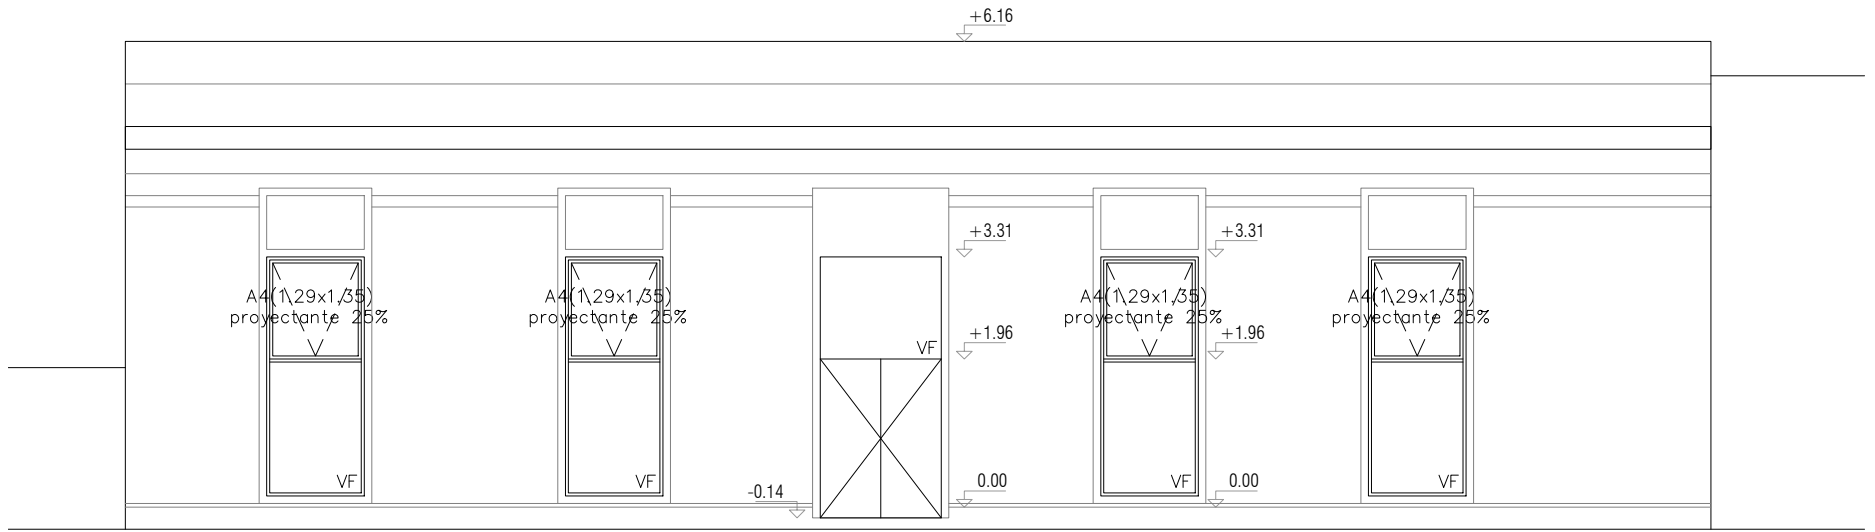


FACHADA FRONTAL
Esc. 1/100

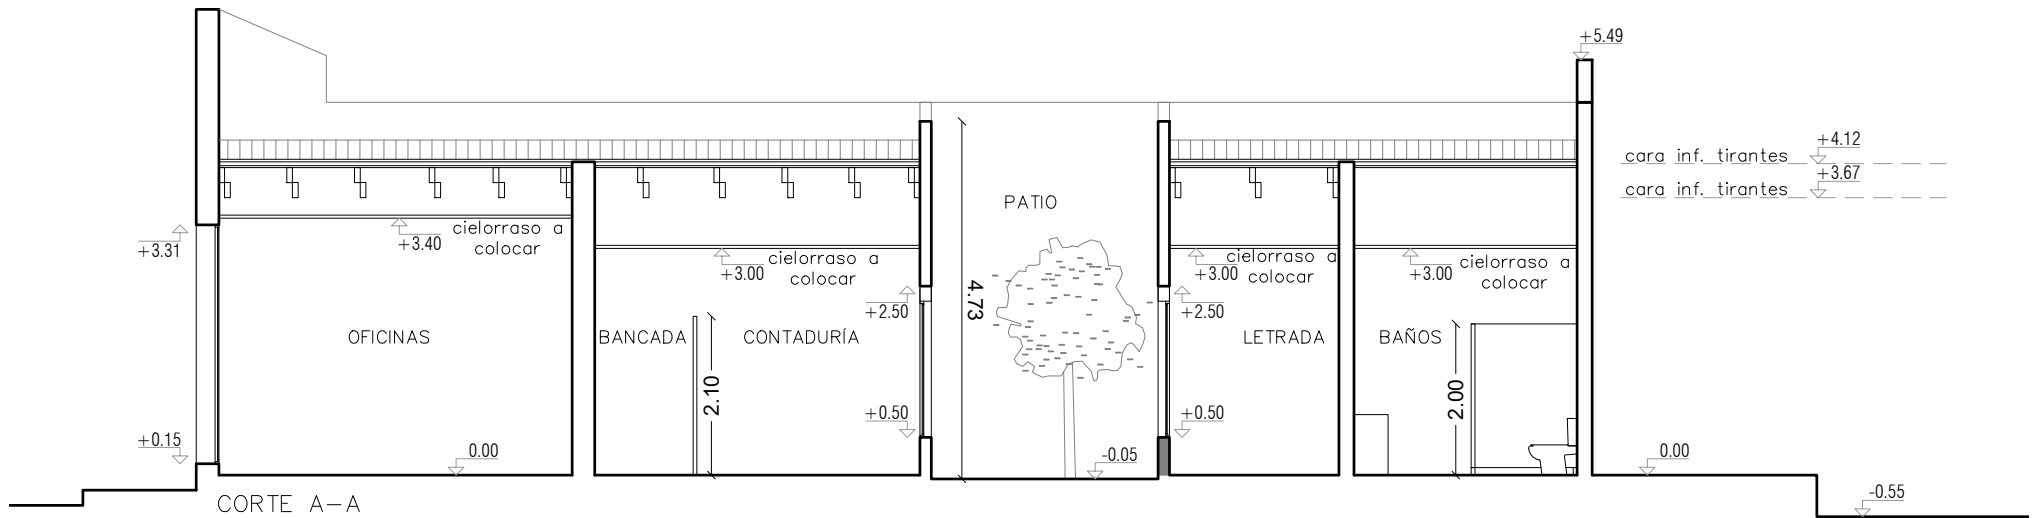


CORTE A-A
Esc. 1/100

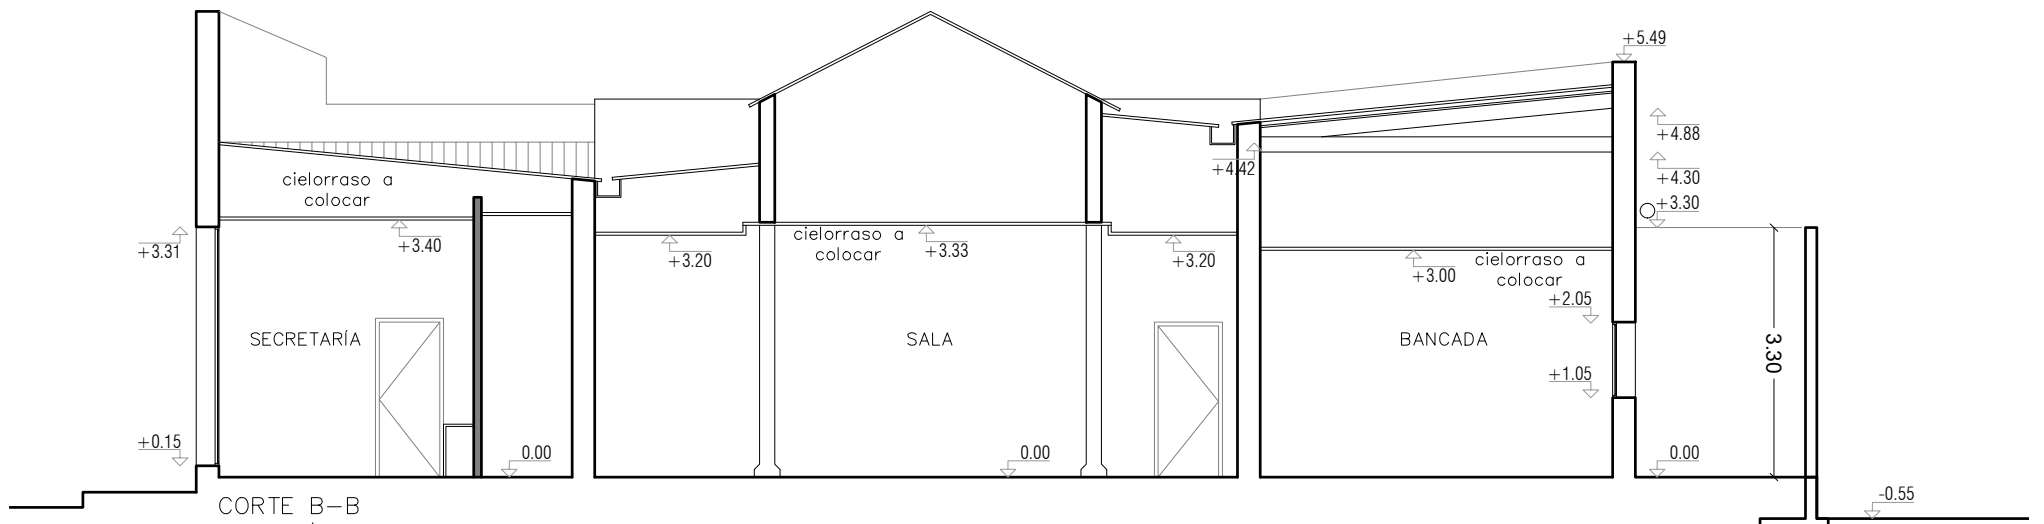

CORTE B-B
Esc. 1/100

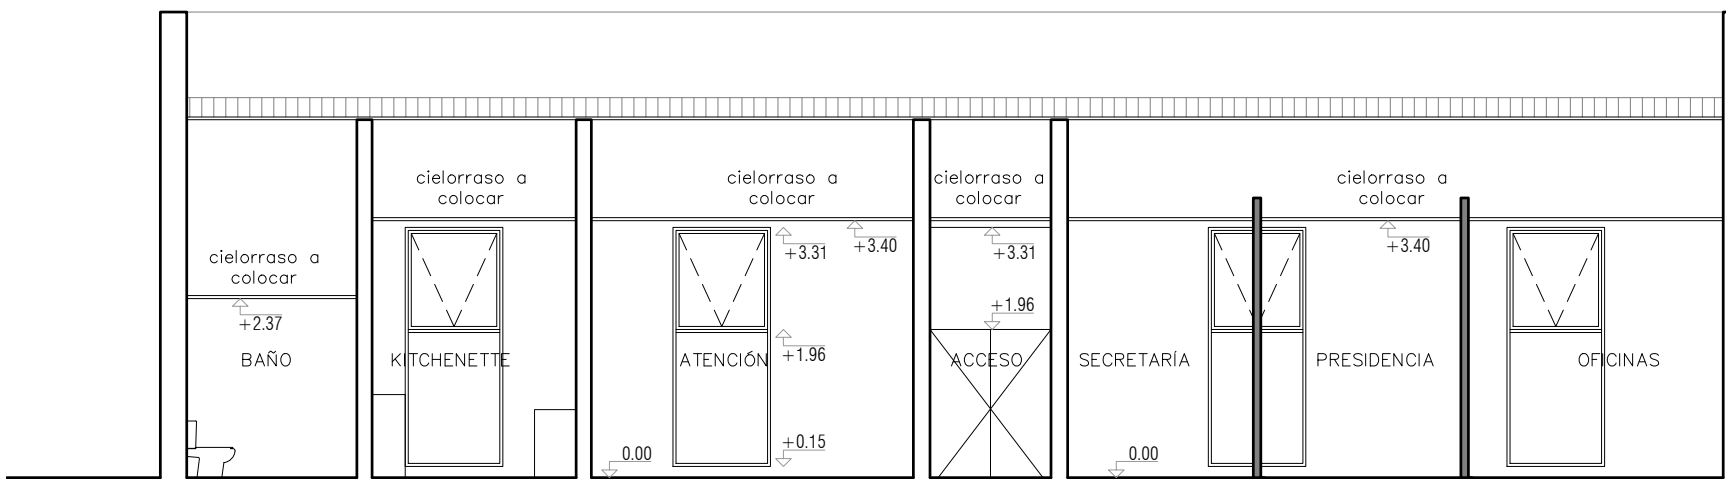

CORTE C-C
Esc. 1/100

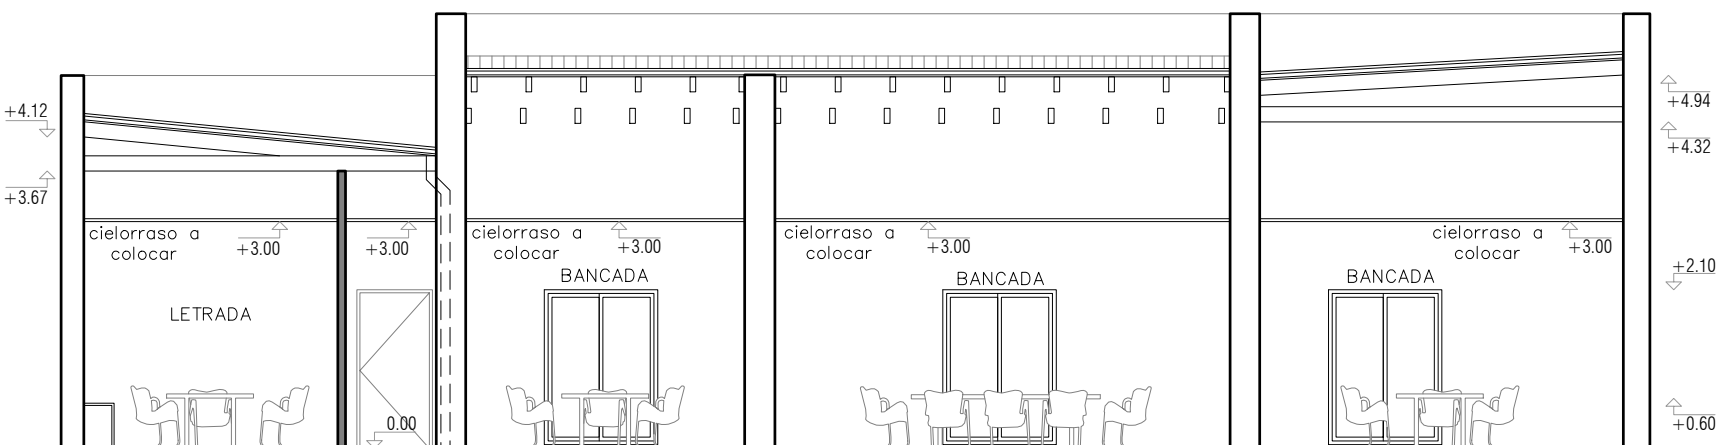

CORTE D-D
Esc. 1/100

JUNTA DPTAL
(EDIFICIO
ANTEL)

PROYECTO

ESCALA
1:100

FECHA
JUNIO 2022

FECHA DE ALTERACIÓN

PROPUESTA

DIBUJO REVISIÓN
MD ROO

LAMINA

A01