







CORTE E

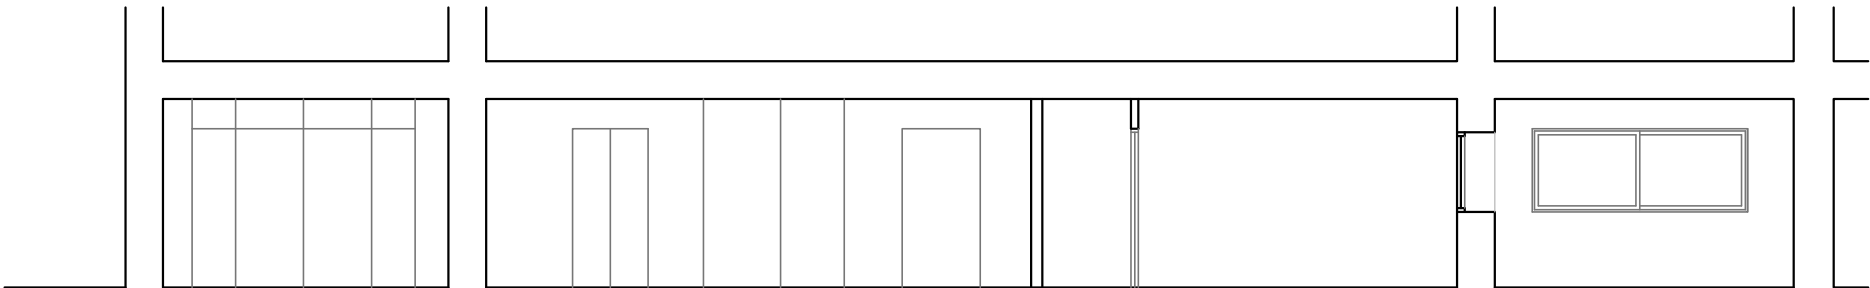

CORTE E

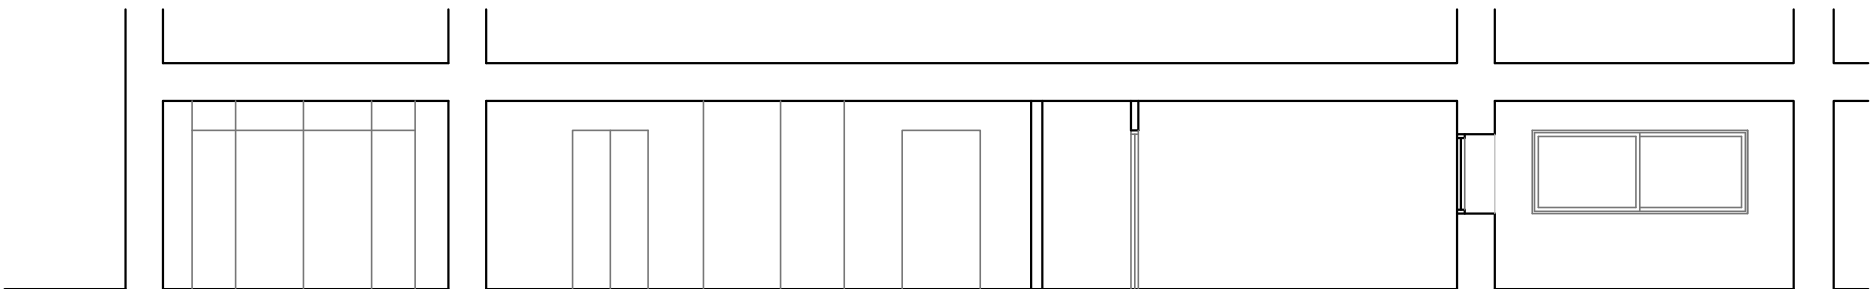

CORTE E

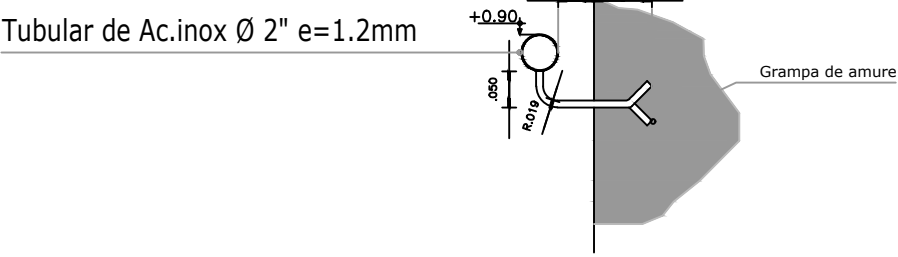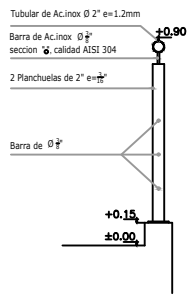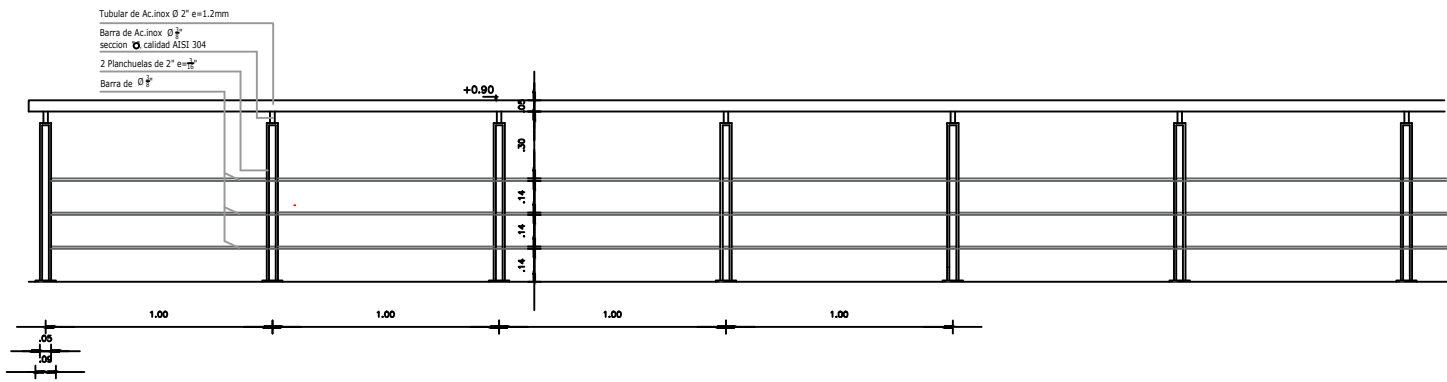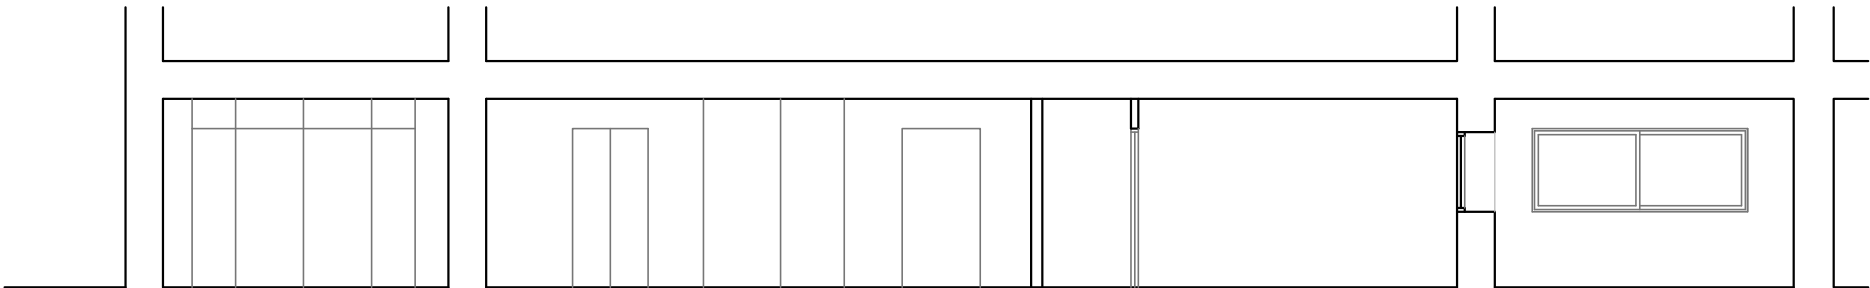

BARANDAS