

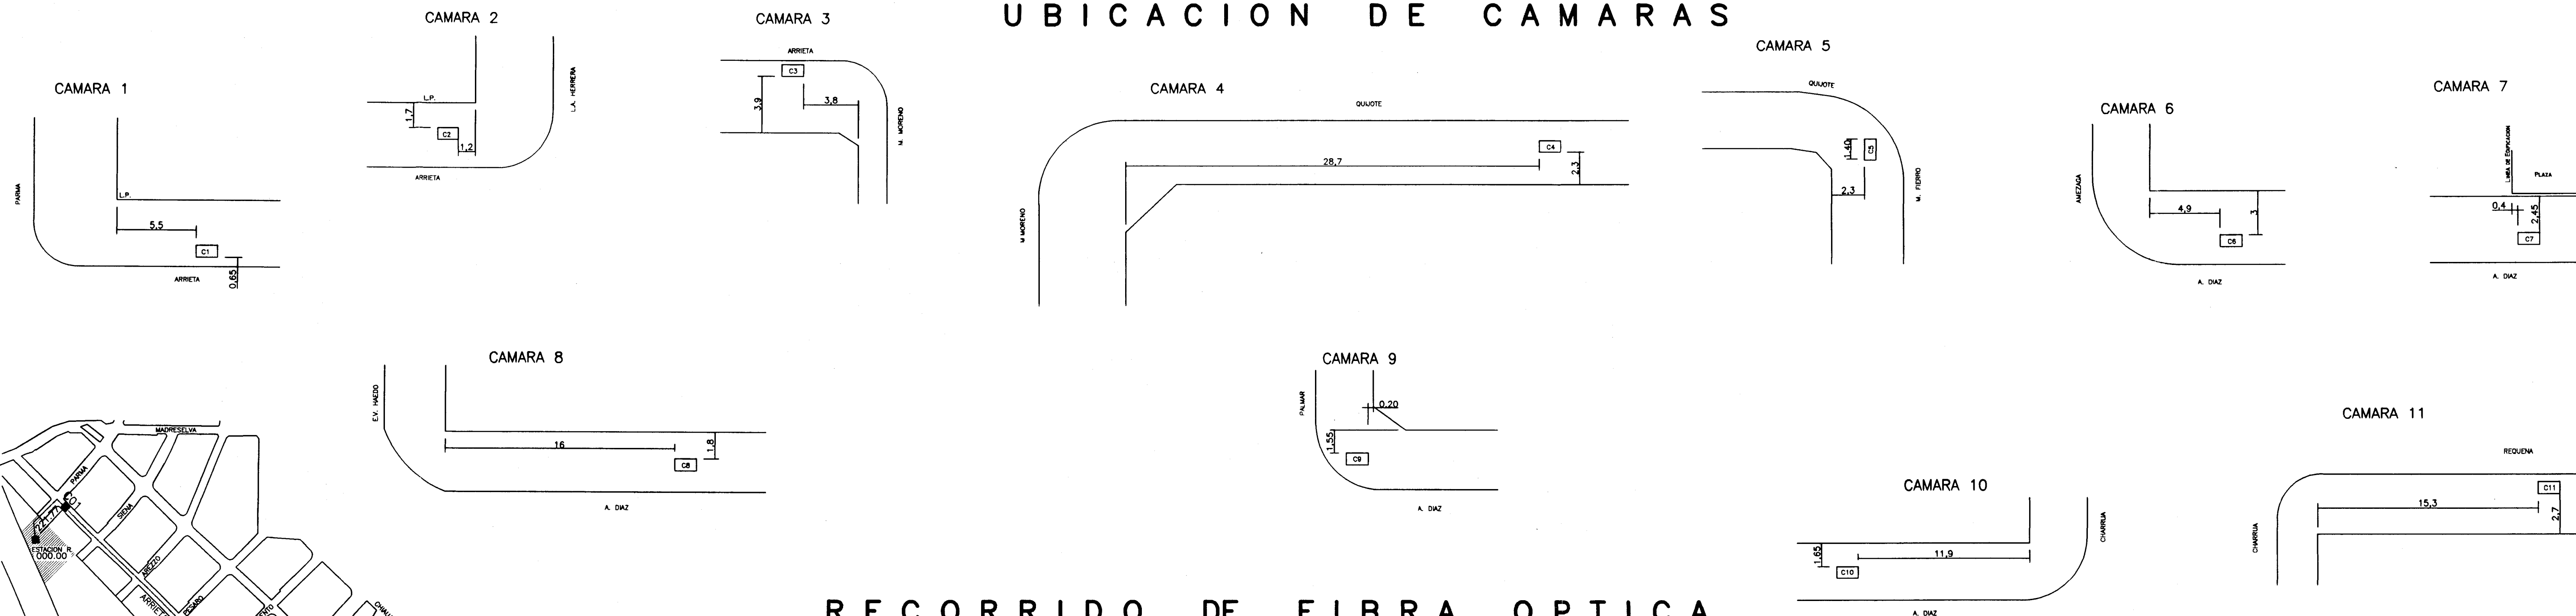


UBICACION DE CAMARAS

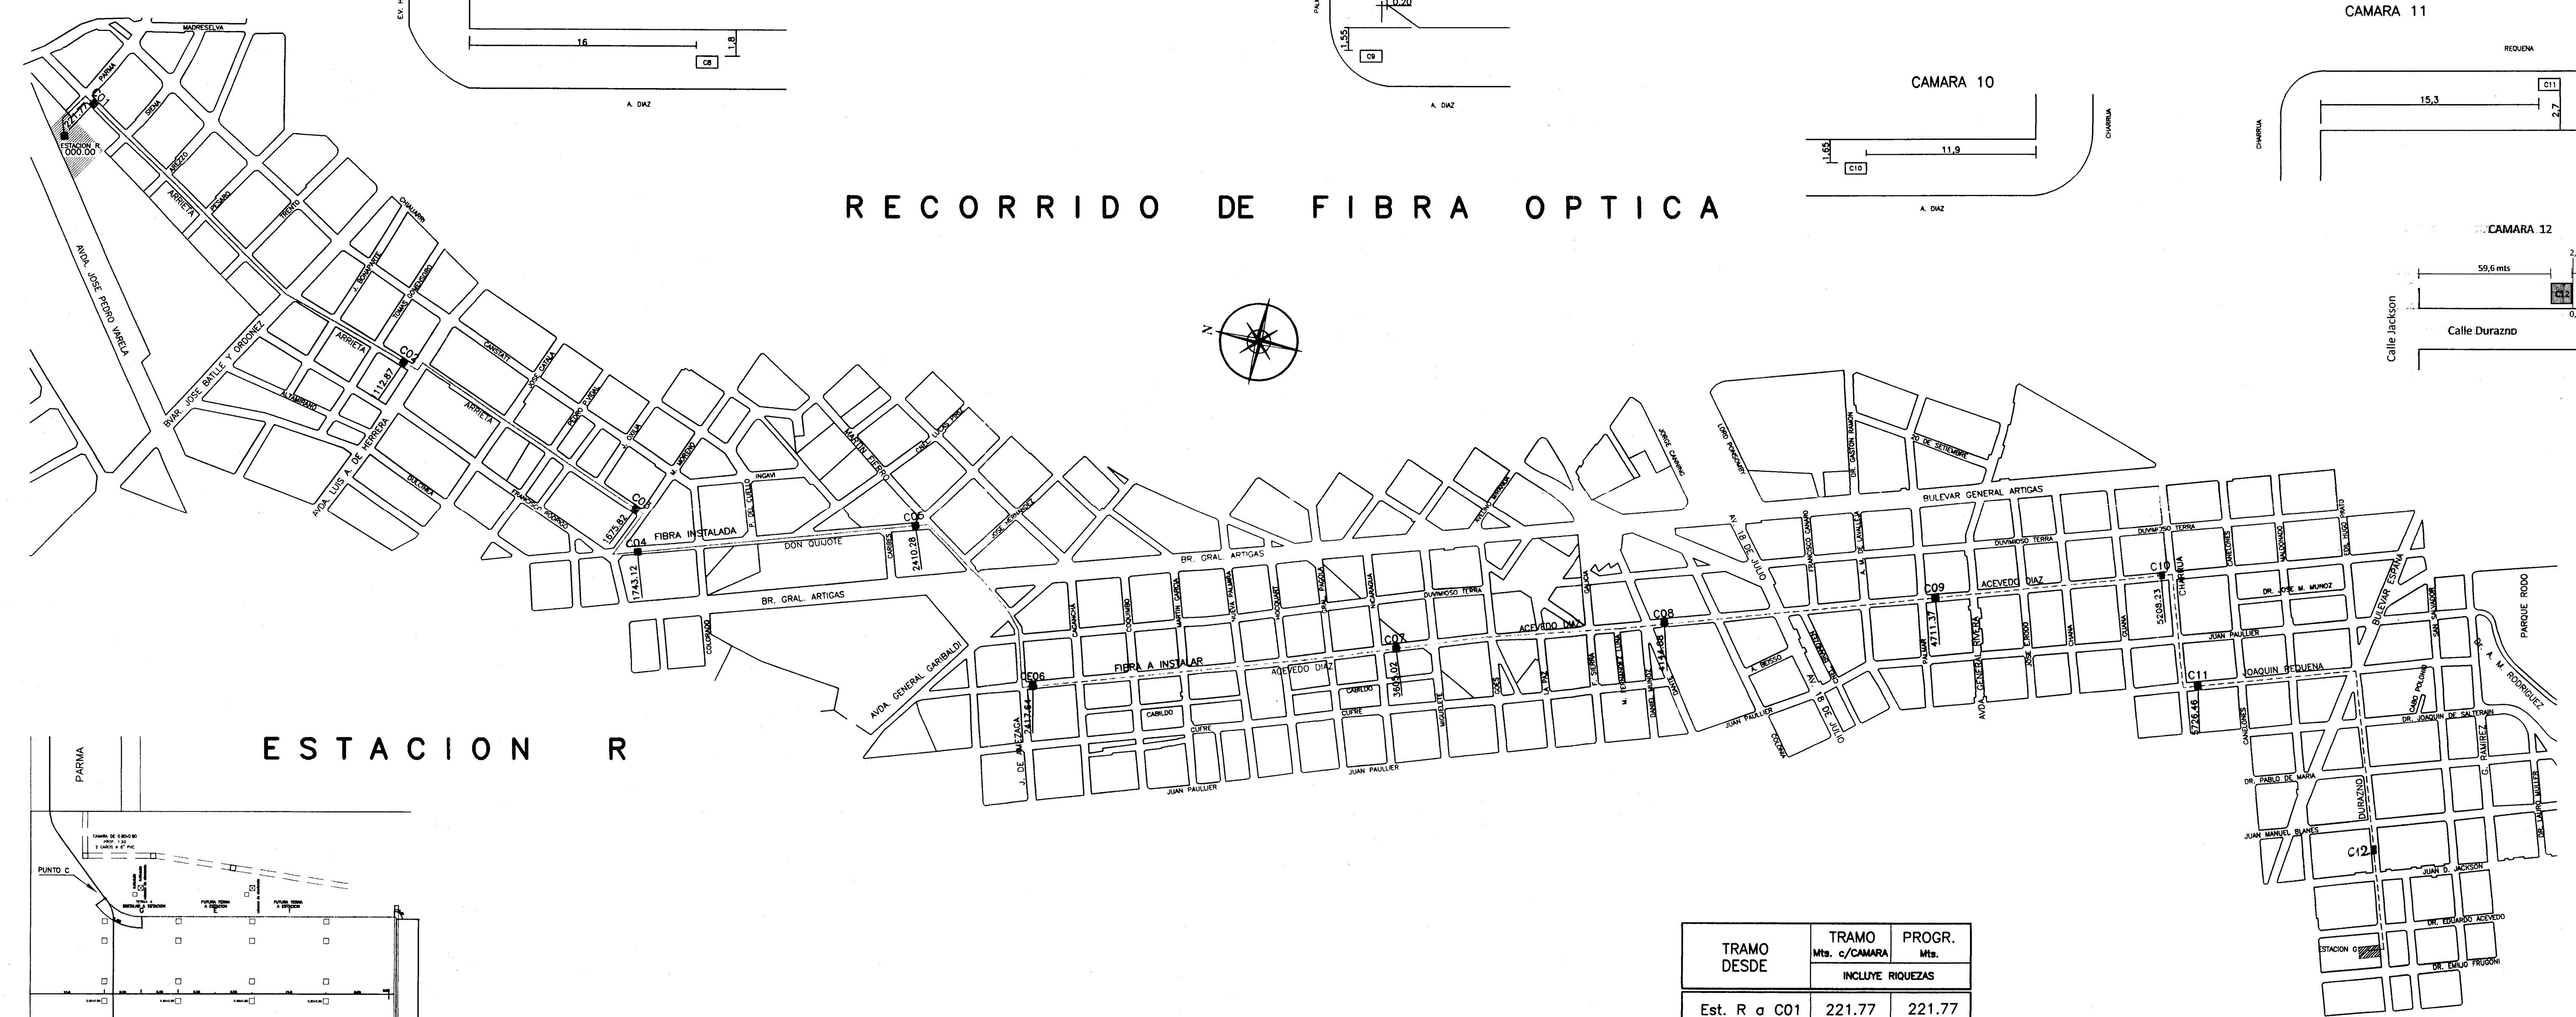

RECORRIDO DE FIBRA OPTICA

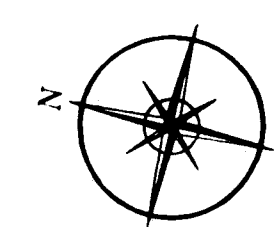

ESTACION R



TRAMO DESDE	TRAMO	PROGR.
	Mts. c/CAMARA	Mts.
INCLUYE RIQUEZAS		
Est. R a C01	221.77	221.77
C01 a C02	891.10	1112.87
C02 a C03	562.95	1675.82
C03 a C04	67.3	1743.12
C04 a C05	667.16	2410.28
C05 a CE06	7.36	2417.64
CE06 a C07	1187.38	3605.02
C07 a C08	539.86	4144.88
C08 a C09	566.49	4711.37
C09 a C10	496.86	5208.23
C10 a C11	518.23	5726.46

REV.	FECHA	EJECUTO	DESCRIPCION

UTE		ADMINISTRACION NACIONAL DE USINAS Y TRANSMISIONES ELECTRICAS	
OBRA: INSTALACION DE CABLE XLPE 1x800MM2 150 KV Y FIBRA OPTICA DE 12 FIBRAS MONOMODO			
CONTRATISTA: IRELLI CABLES SAIC		SUBCONTRATISTA: MEGA	
RECORRIDO FIBRA OPTICA PLANIMETRIA GENERAL			
TRAMO	TENDIDO N°	HOJA N°	REVISO
R-G		31	Δ
DIBUJO	REVISO	APROBO	FECHA
MNM	HT	HT	octubre/2002
TOTAL HOJAS			31/33
Escala:			