


V2  
450m<sup>3</sup>/h  
PST: 11,47 Pa  
PS: 11,68 Pa

CALLE PARANA

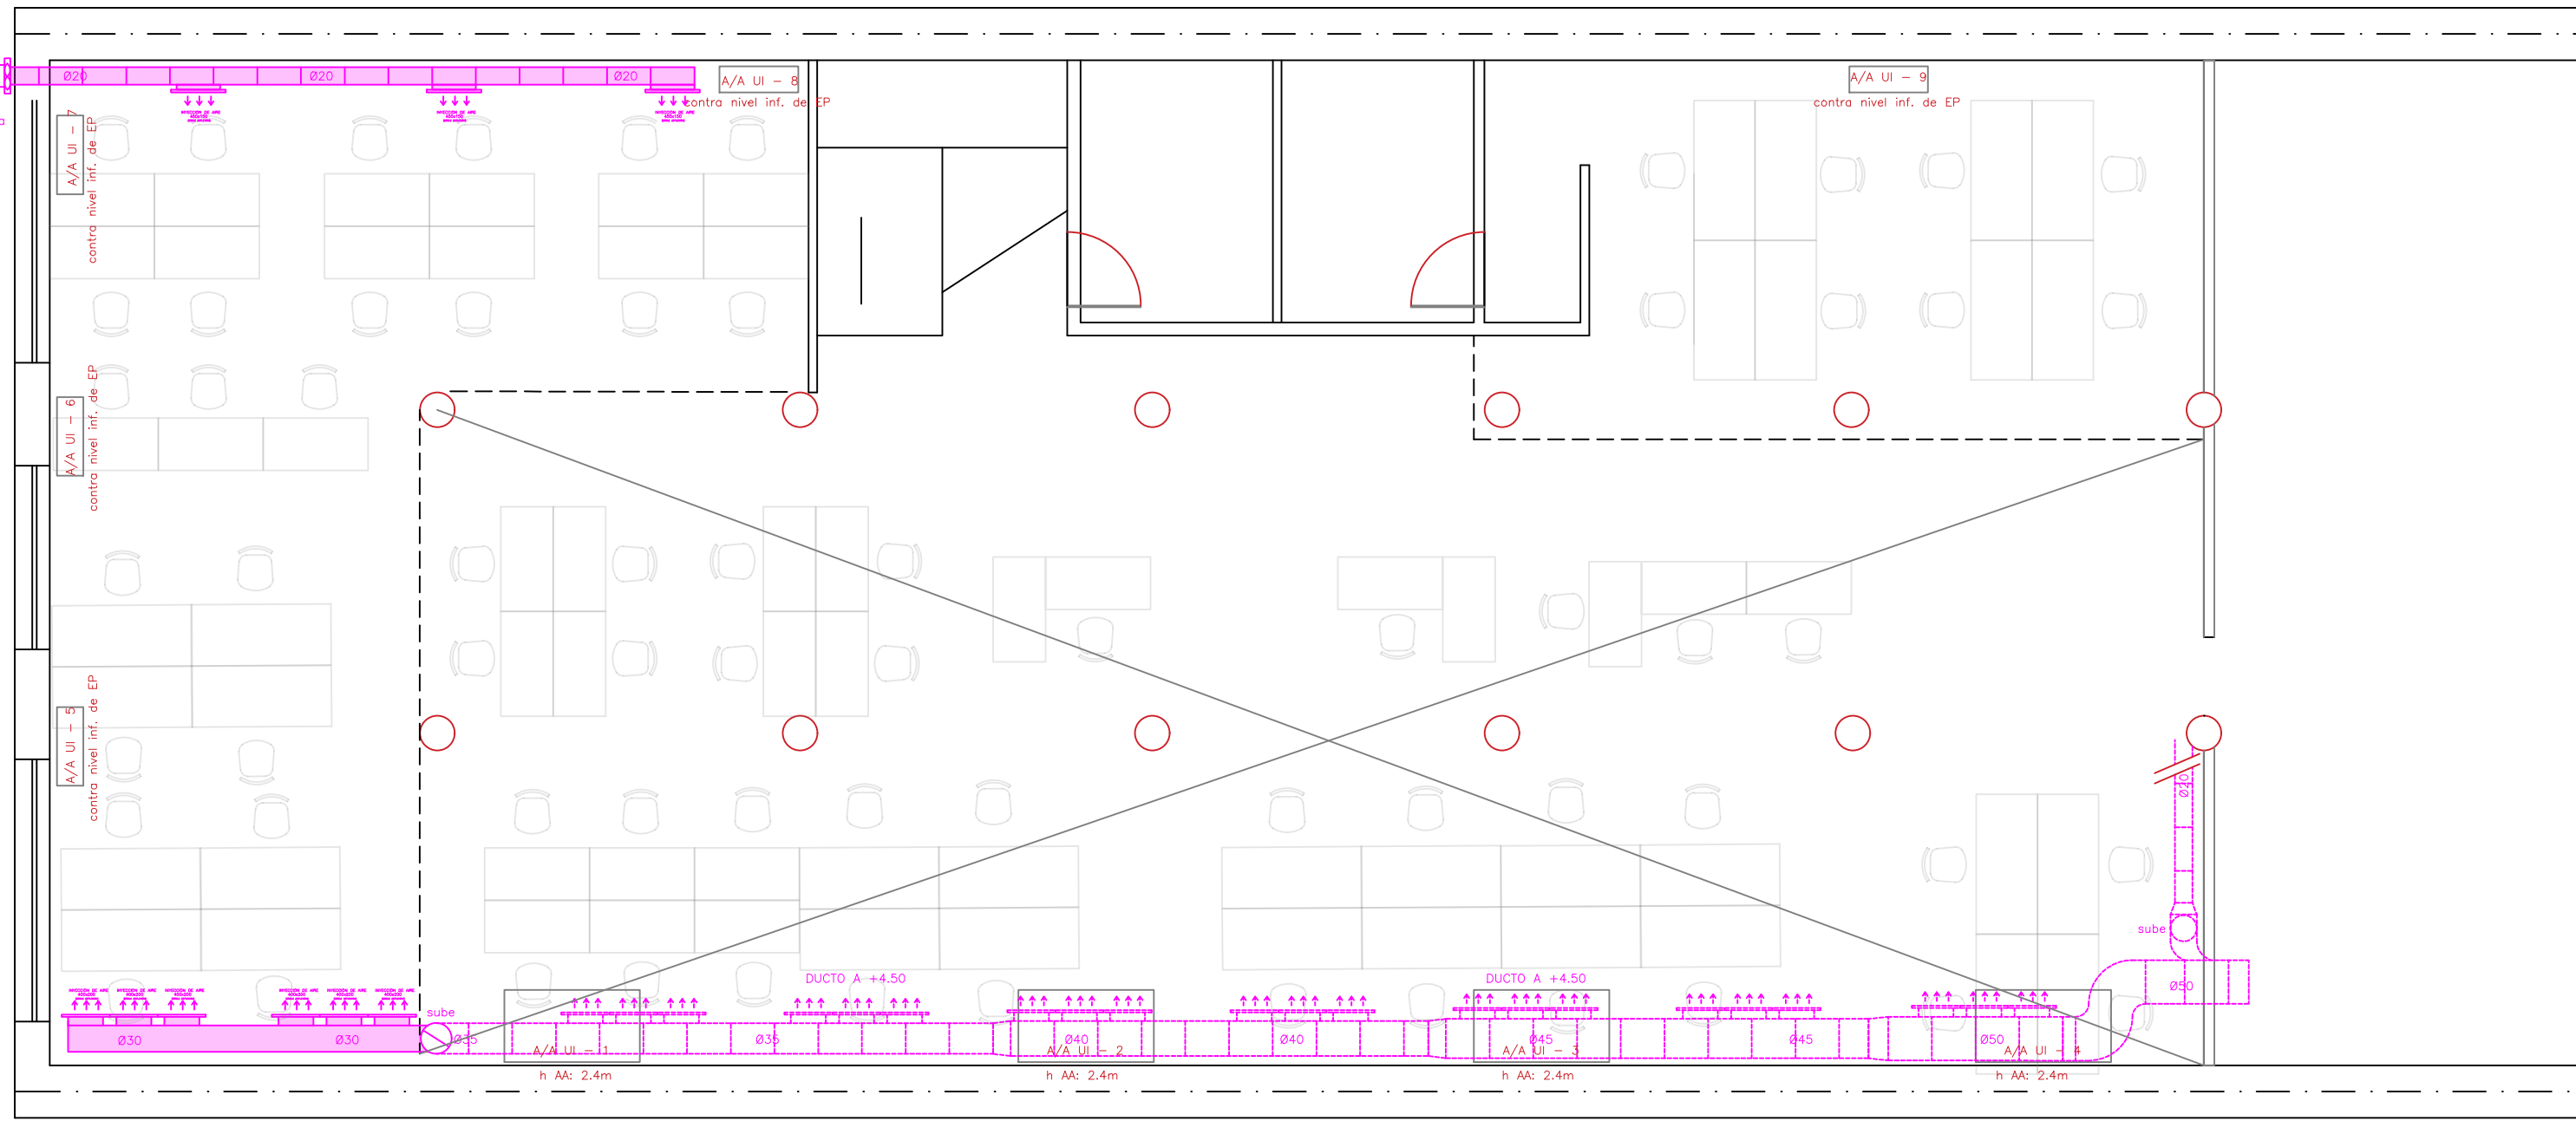

PLANTA BAJA  
esc 1.75